




基礎伏図 (S=1:20)

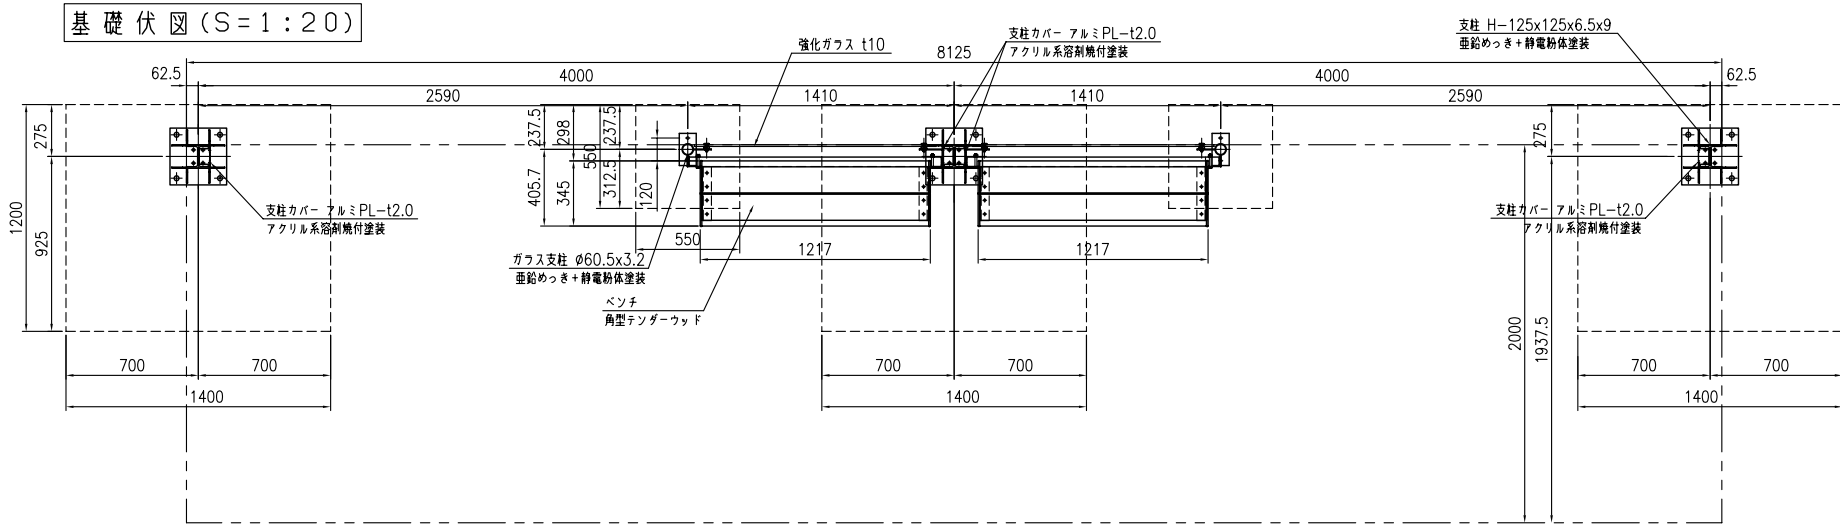


平面図 (S=1:20)

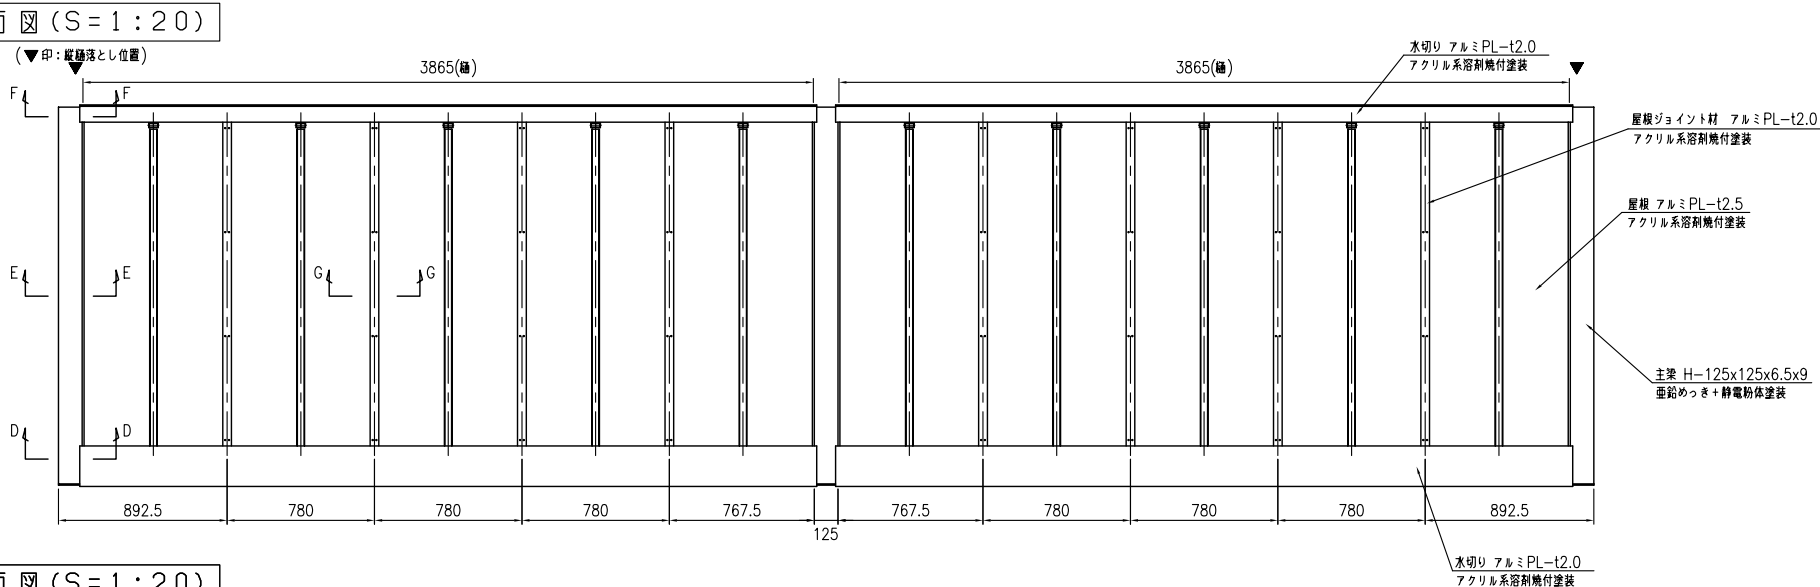




正面図 (S=1:20)

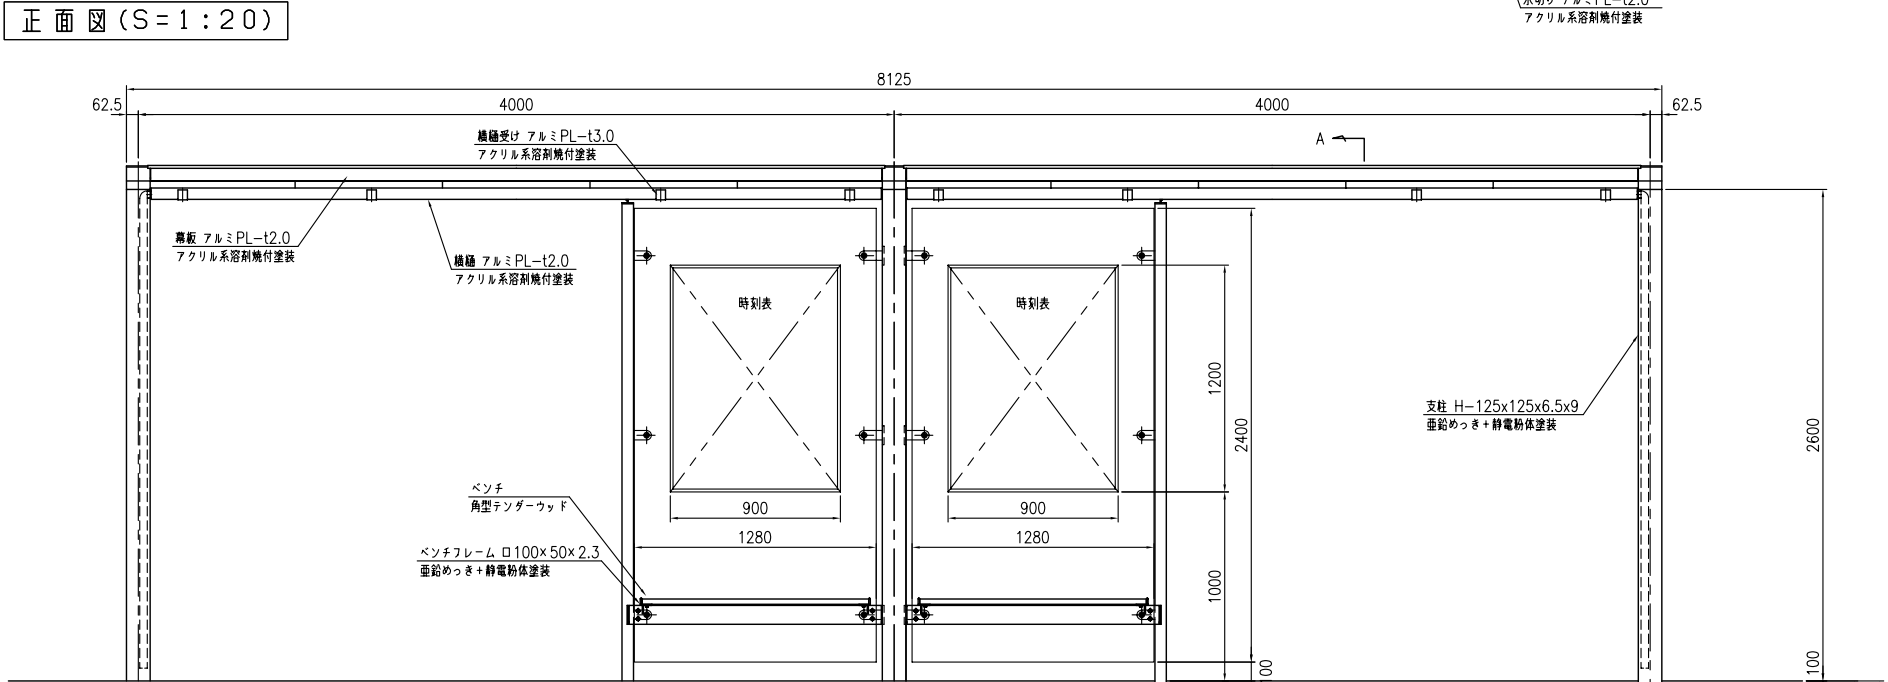


ベースプレート詳細図 (S=1:10)

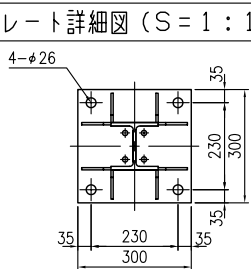


アンカー詳細図 (S=1:10)

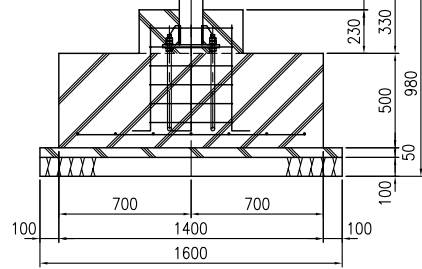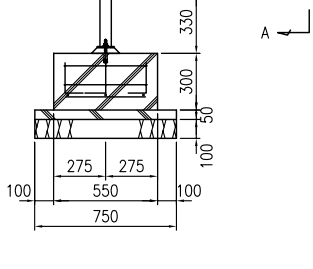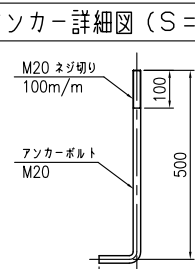


A-A断面図 (S=1:10)

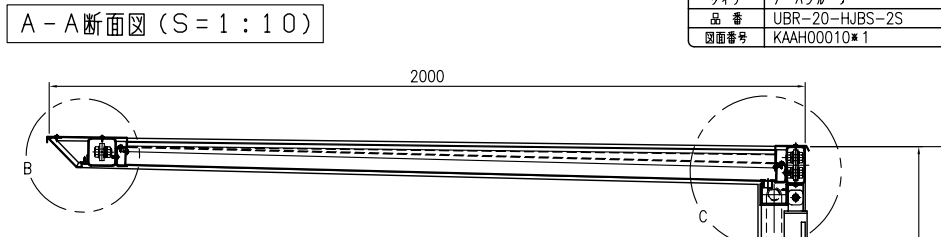


B部断面詳細図 (S=1:5)

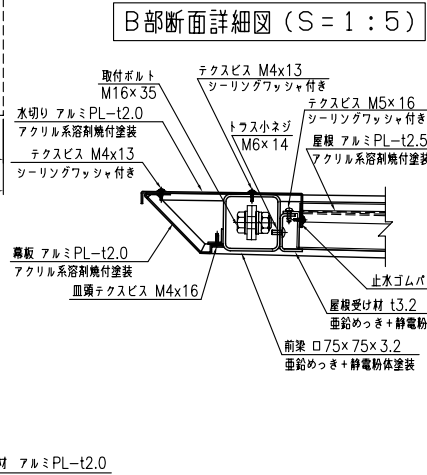


C部断面詳細図 (S=1:5)

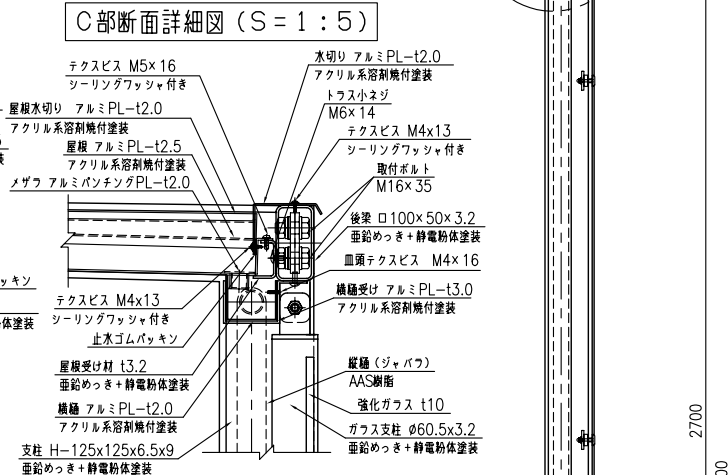


D-D断面図 (S=1:5)

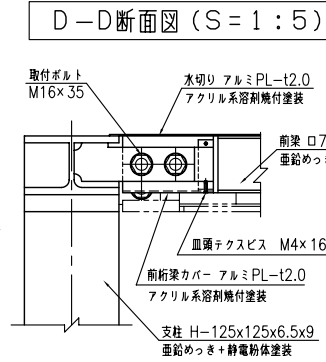


E-E断面図 (S=1:5)

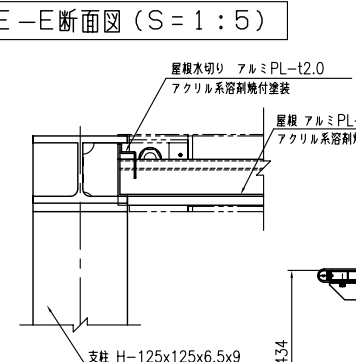

側面図 (S=1:20)

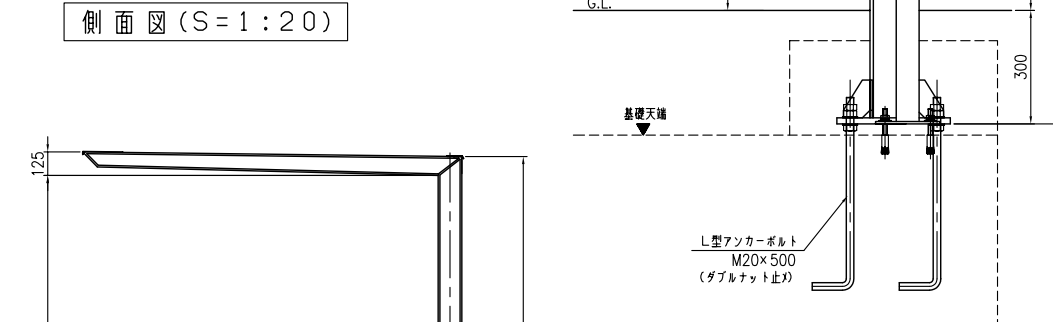

F-F断面図 (S=1:5)

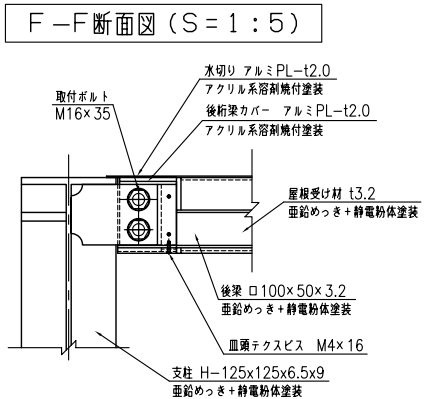

G-G断面図 (S=1:5)

