


設置図 (1/25)

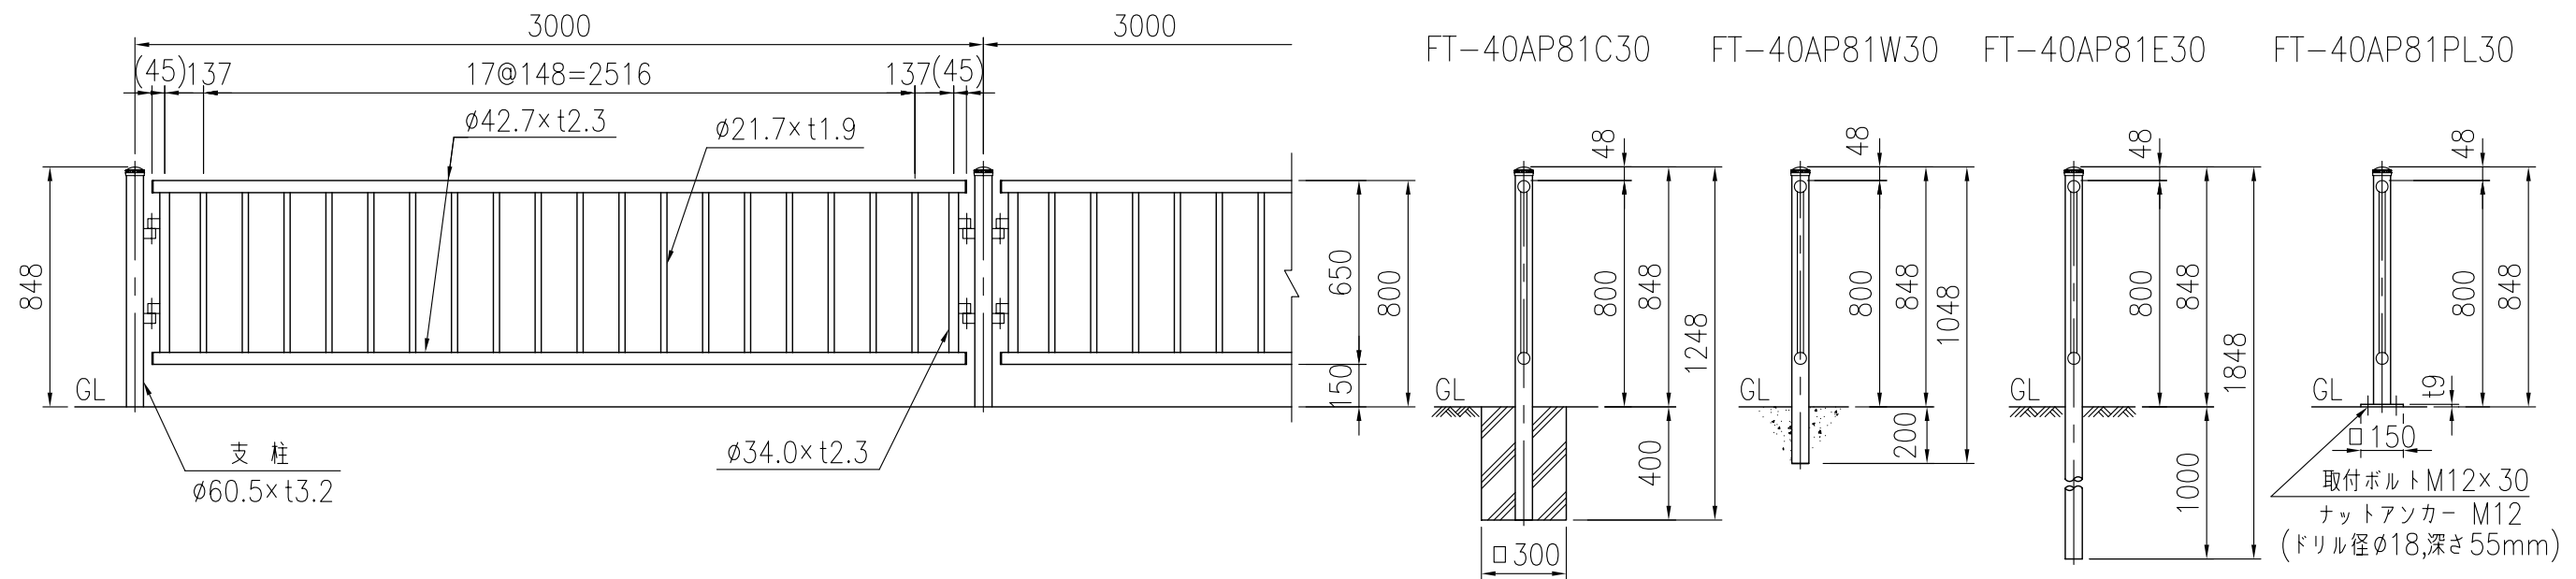

支柱図 (1/15)

