



平面図 (S = 1 : 5)

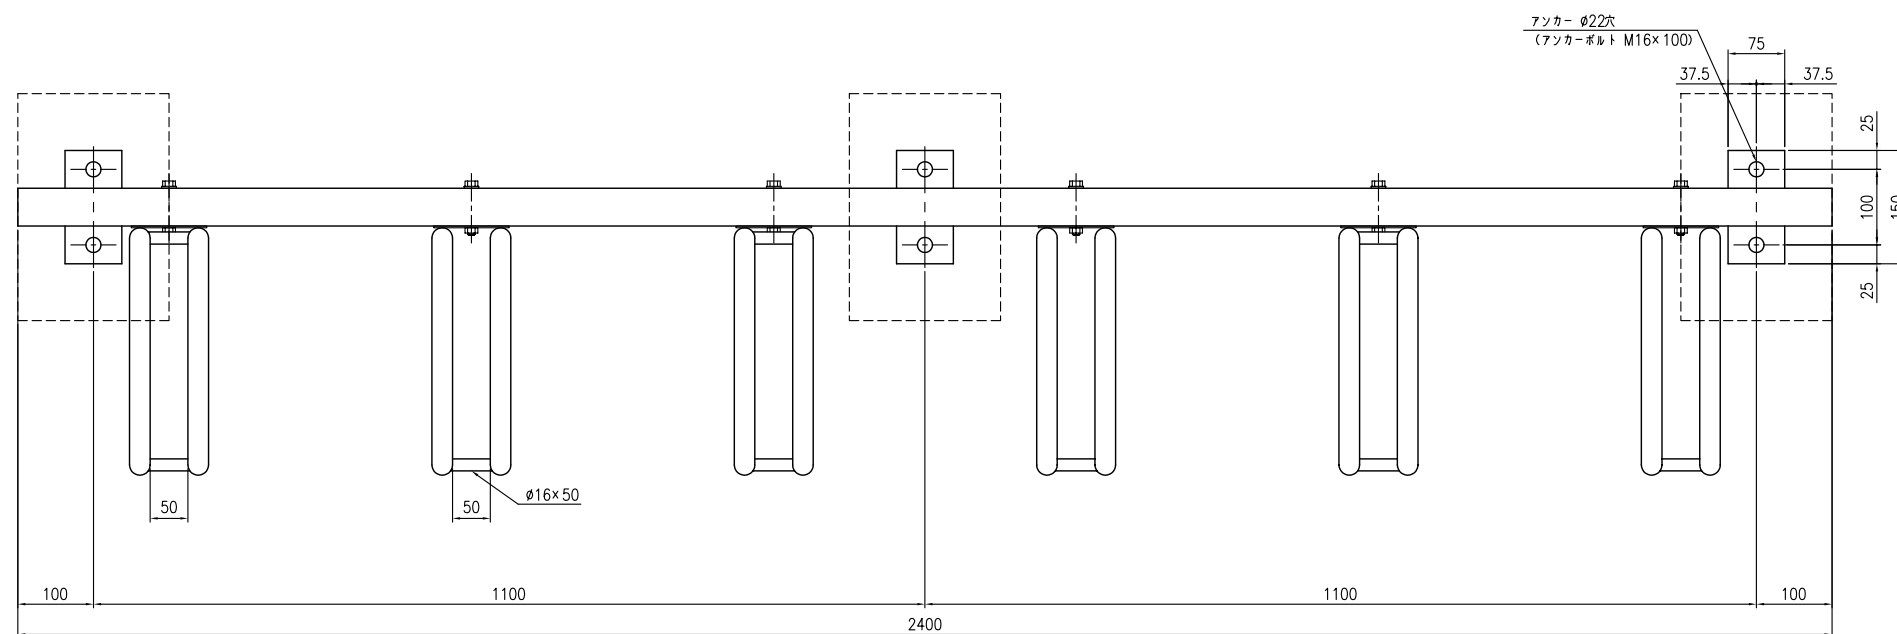

正面图 (S=1:5)

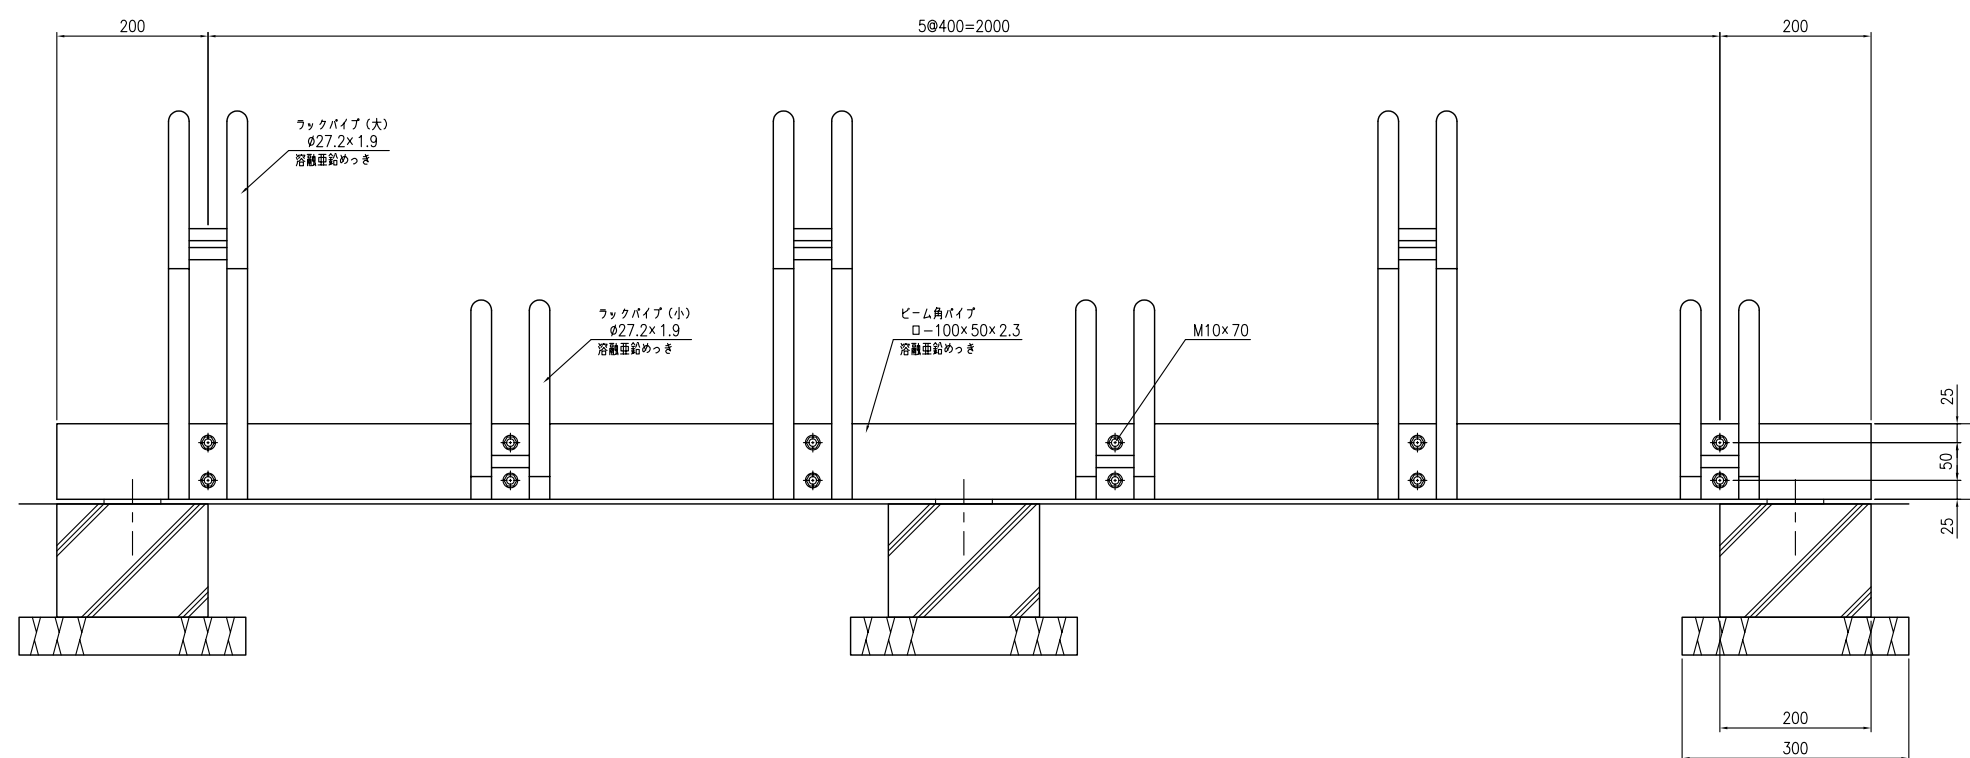

側面図 (S = 1 : 5)

