


1895 (投物防止柵支柱全長)

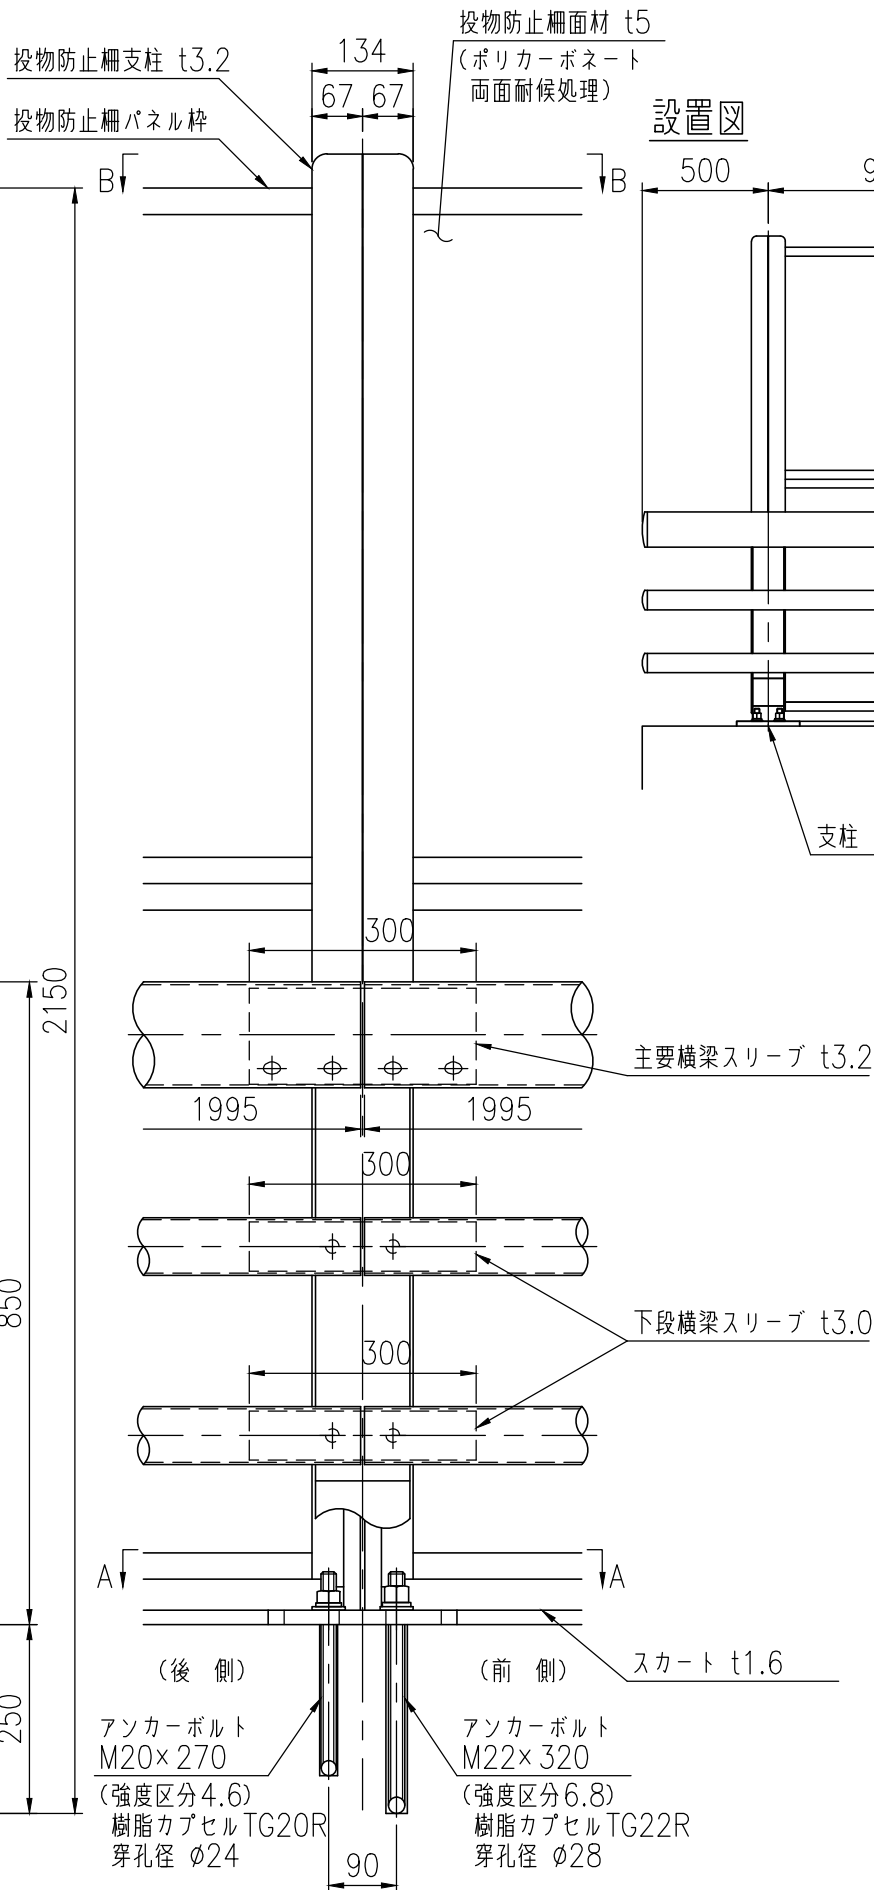

設置図

Technical drawing of a bridge structure, showing a plan view and a side elevation.

Plan View Dimensions:

- Span 1: 500
- Span 2: 950
- Span 3: 2000
- Span 4: 2000

Side Elevation Dimensions:

- Height: 1900
- Width: 500
- Offset: 299.5
- Offset: 200.5

Labels:

- 主要横梁 $\phi 139.8 \times 3.5$
- 下段横梁 $\phi 76.3 \times 2.8$
- 支柱 H-130 $\times 125 \times 6 \times 6 \times 6$
- 割付基準位置

