




平面図 (S=1:20)

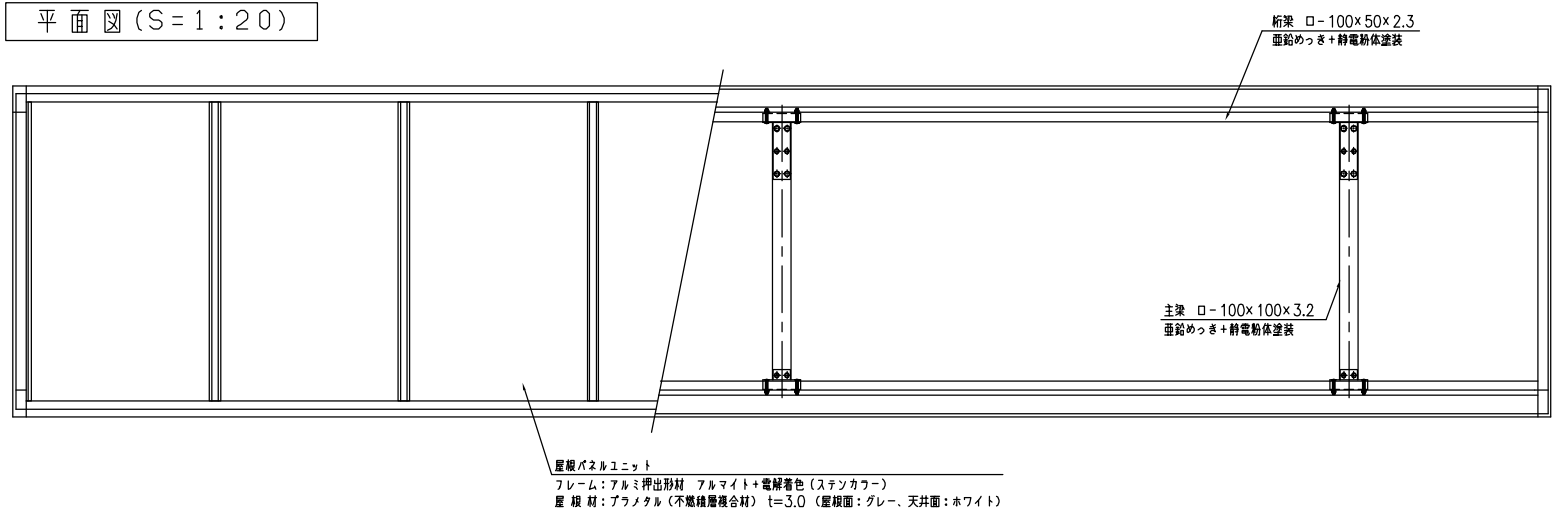


正面図 (S=1:20)

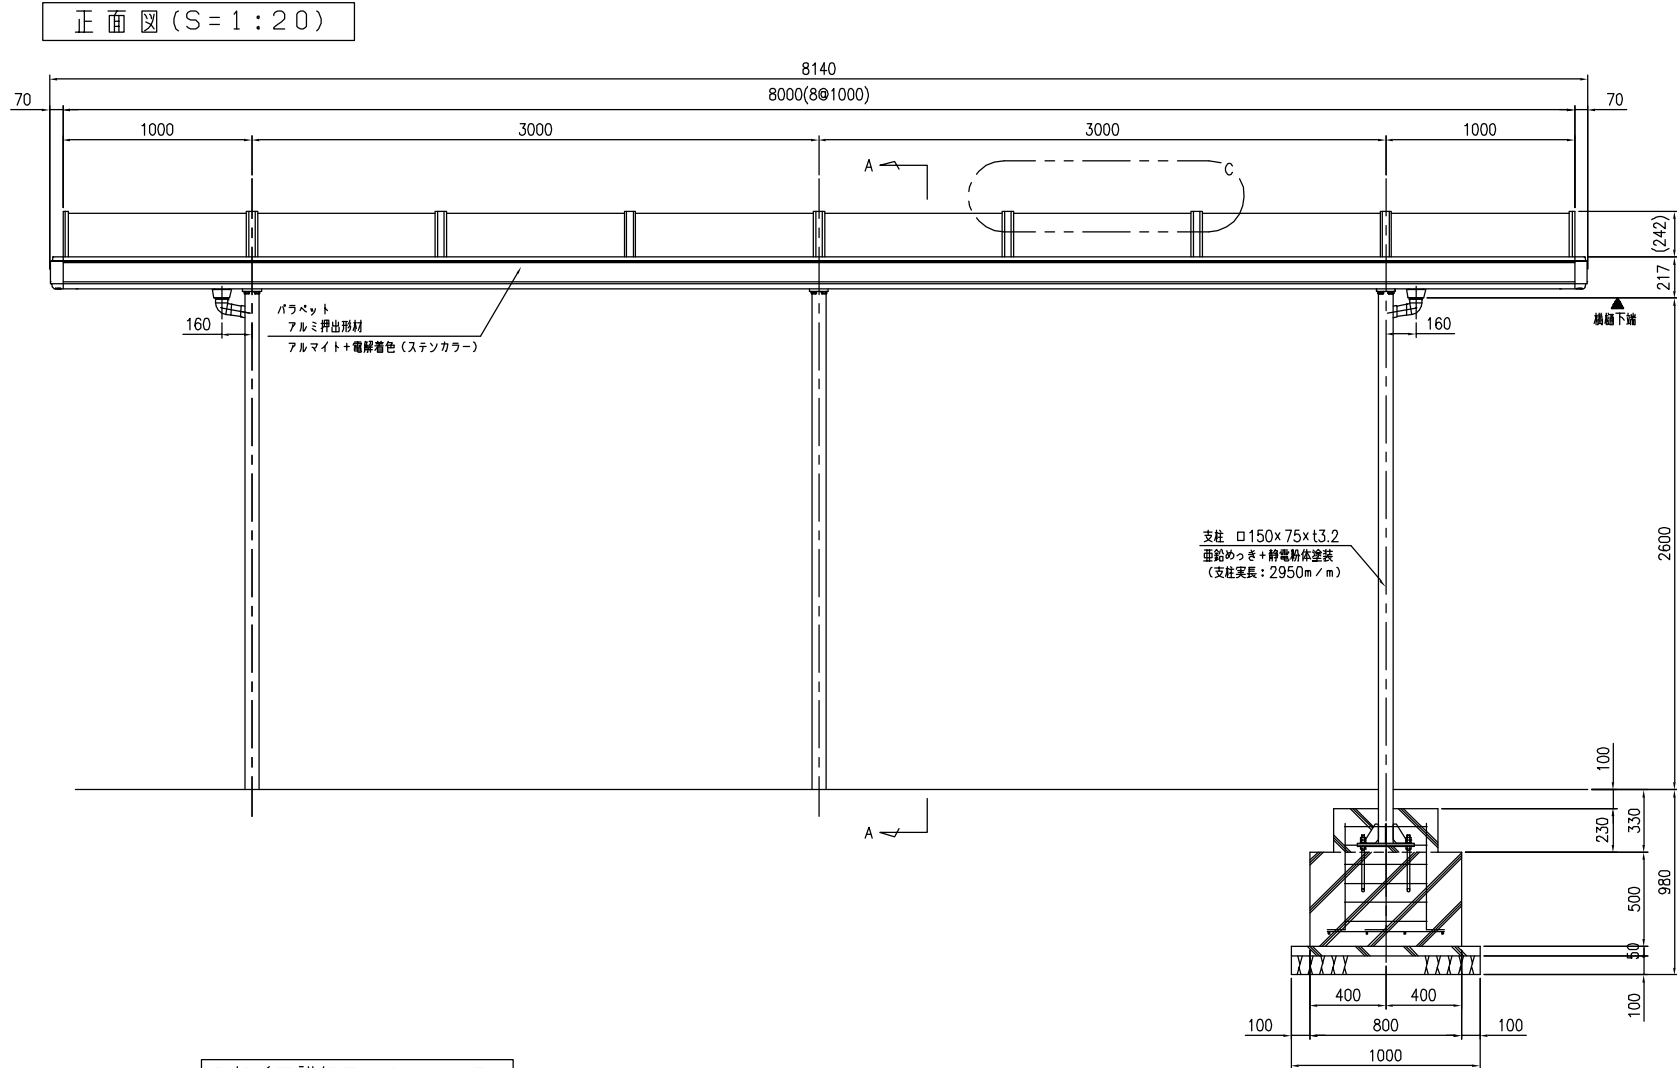


B部断面詳細図 (S=1:5)

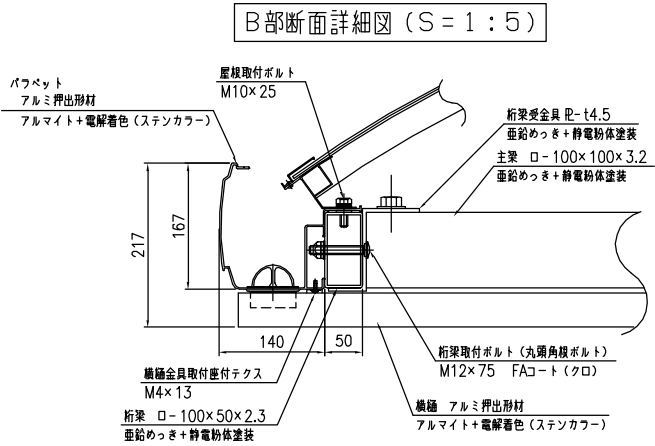


C部断面詳細図 (S=1:2)

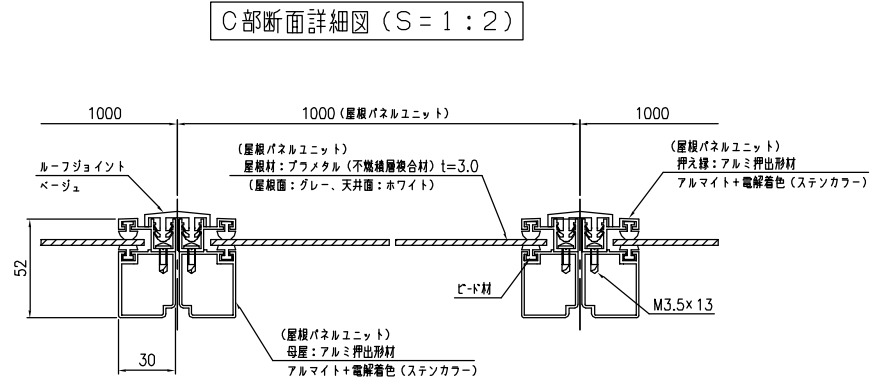

ベースプレート詳細図 (S=1:10)

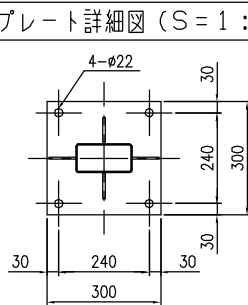

アソカー詳細図 (S=1:5)

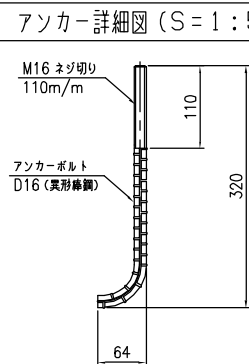

A-A断面詳細図 (S=1:10)

