



タイプ	シティルーフエクソーレ
品番	XS-150F-3S11m
図面番号	KAPH00148#2


平面図 (S=1:30)

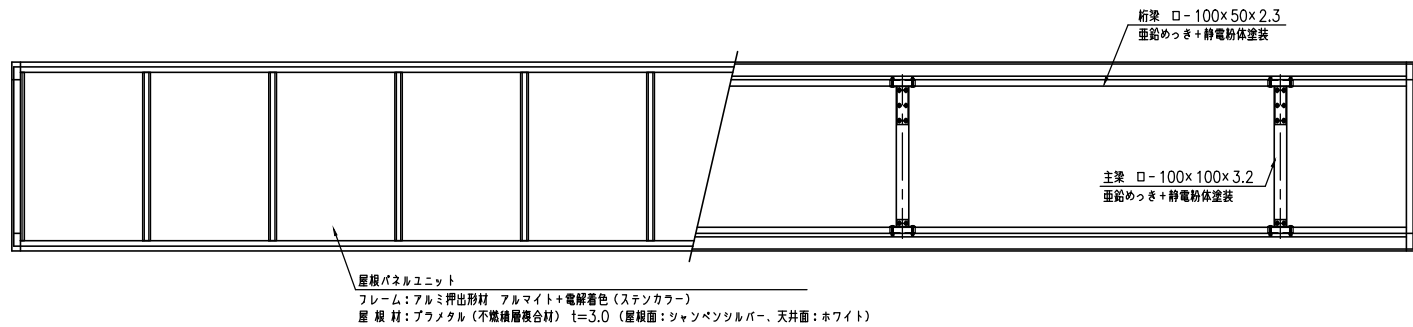


正面図 (S=1:30)

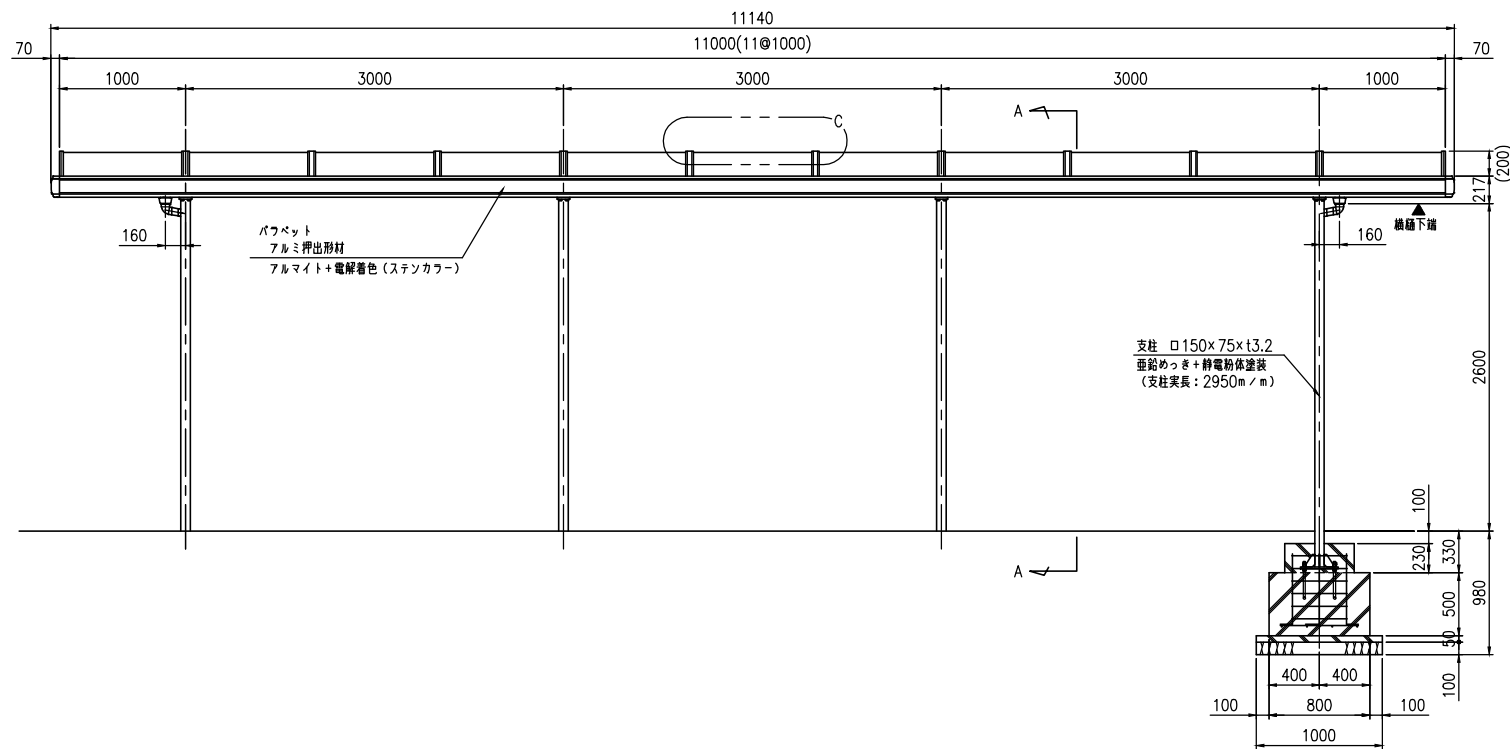


側面図 (S=1:30)

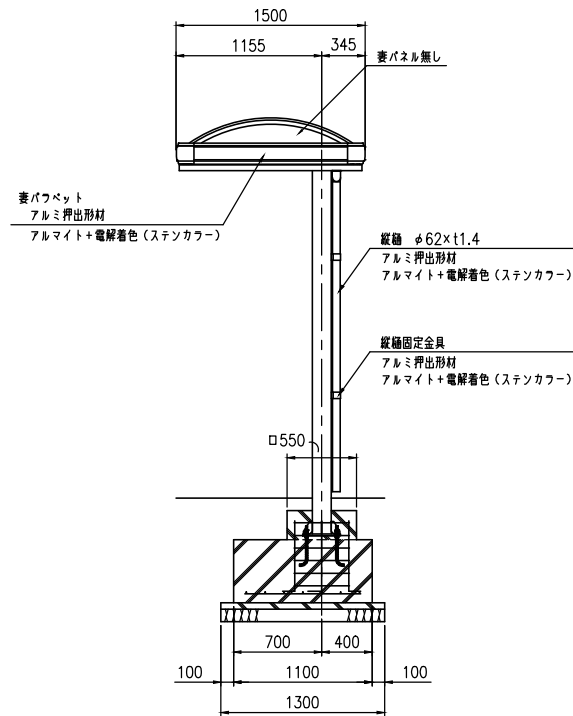


A-A断面詳細図 (S=1:10)

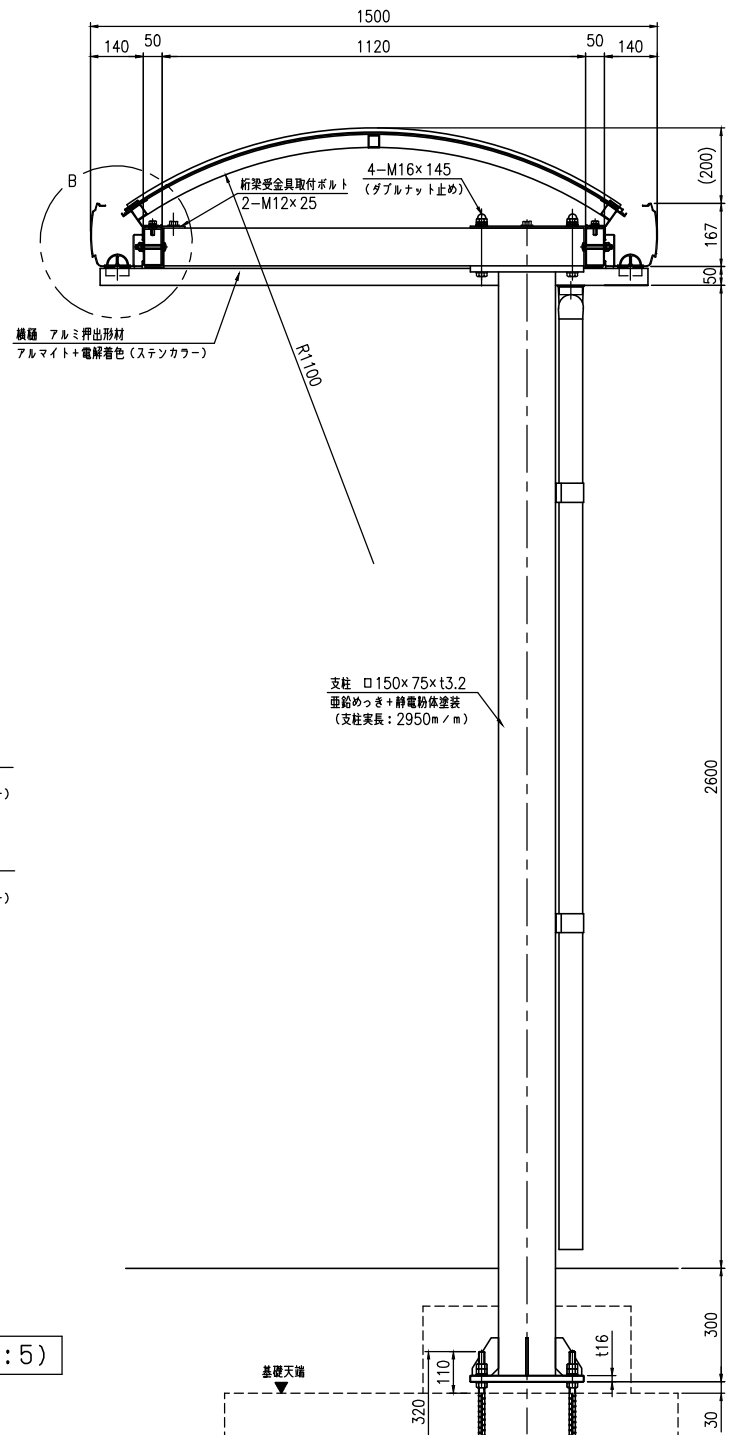


B部断面詳細図 (S=1:5)

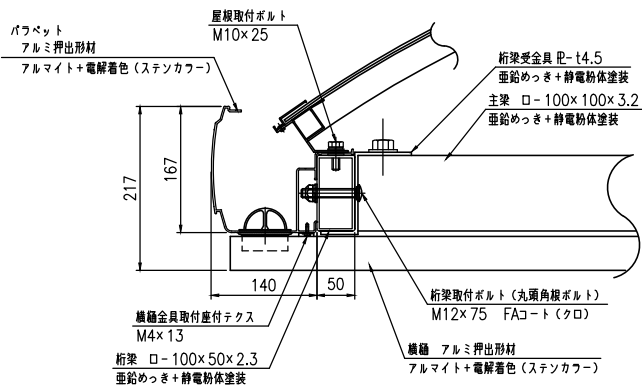


C部断面詳細図 (S=1:2)

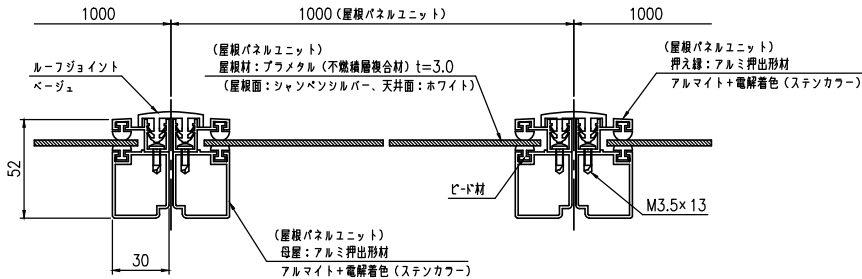

ベースプレート詳細図 (S=1:10)

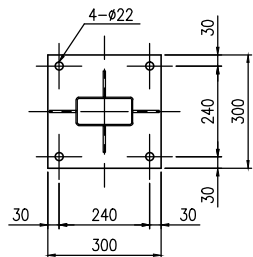

アンカー詳細図 (S=1:5)

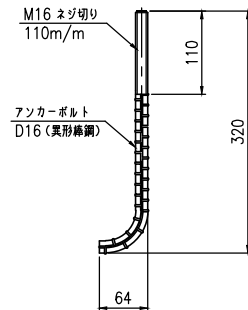

基礎天端

