




平面図 (S=1:20)

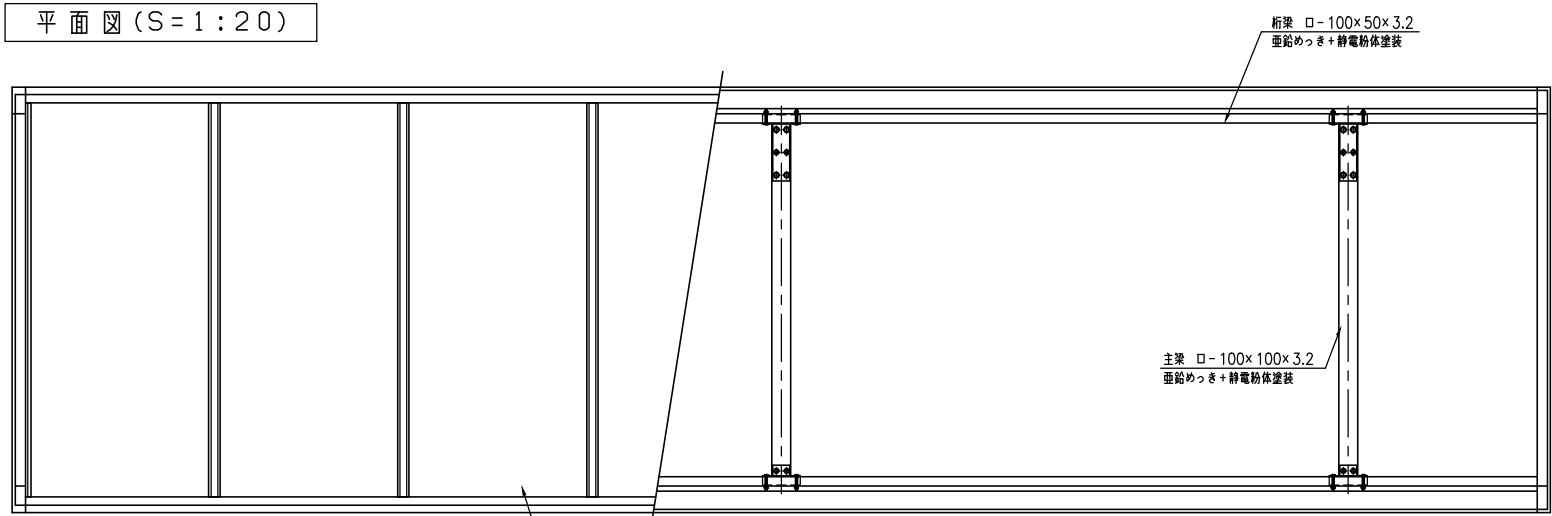


正面図 (S=1:20)

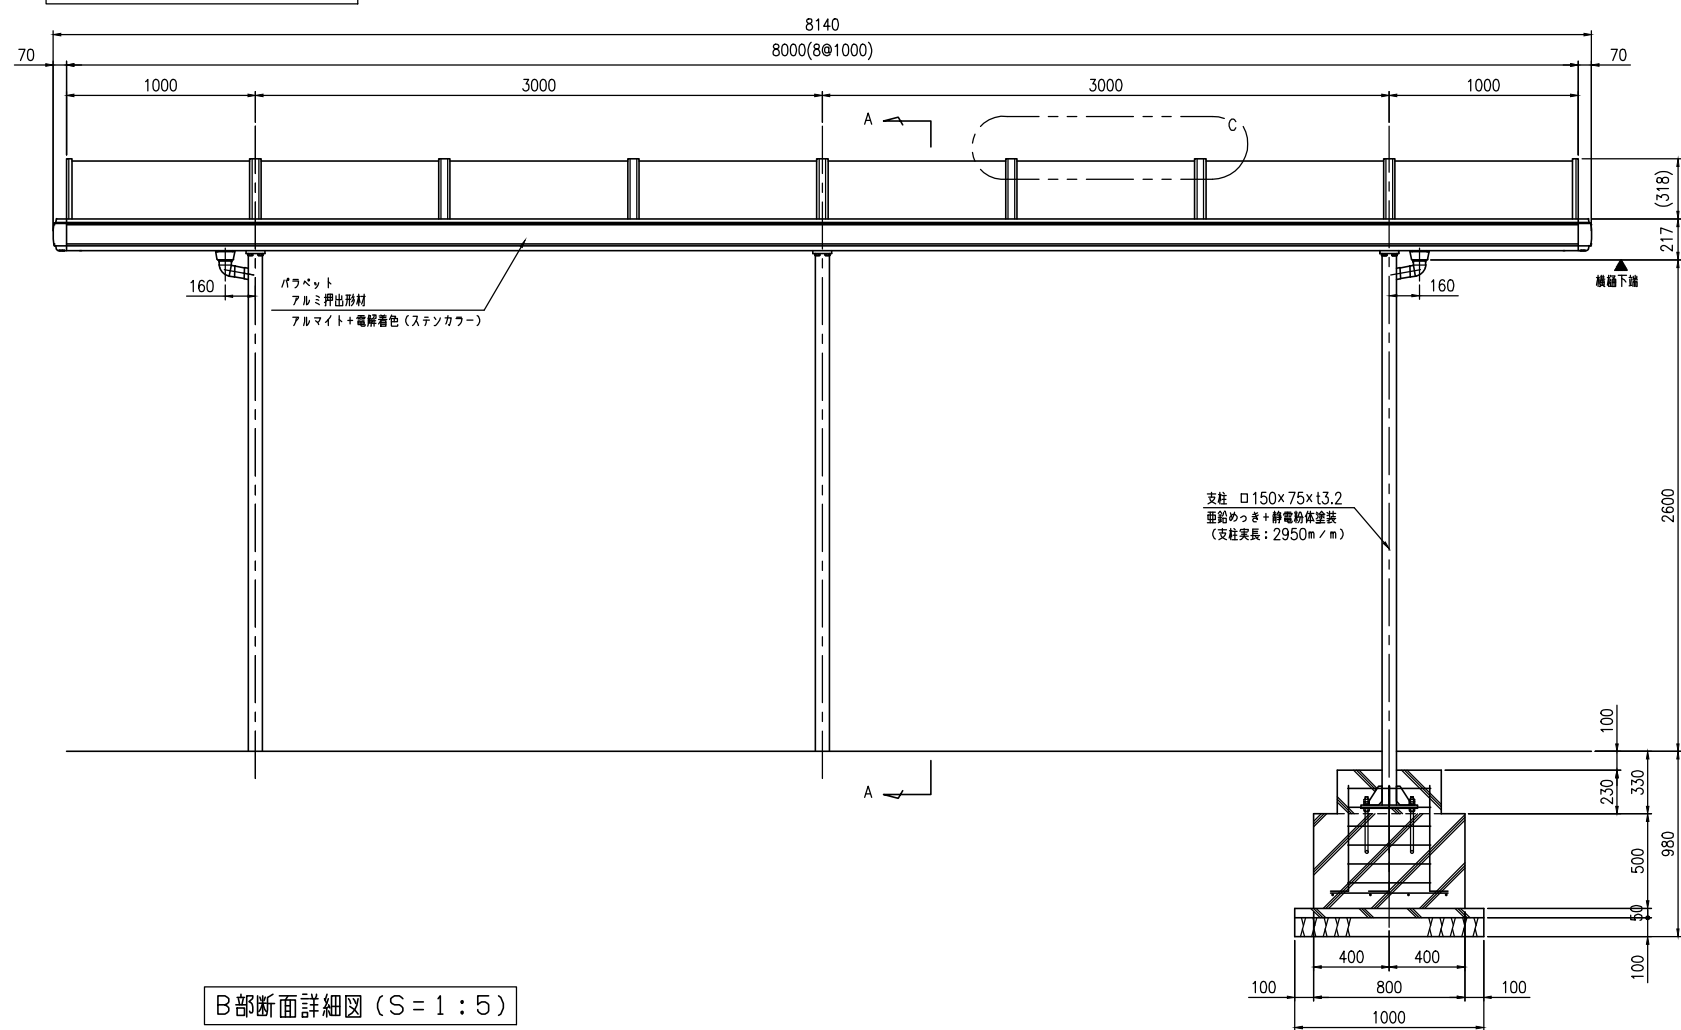


B部断面詳細図 (S=1:5)

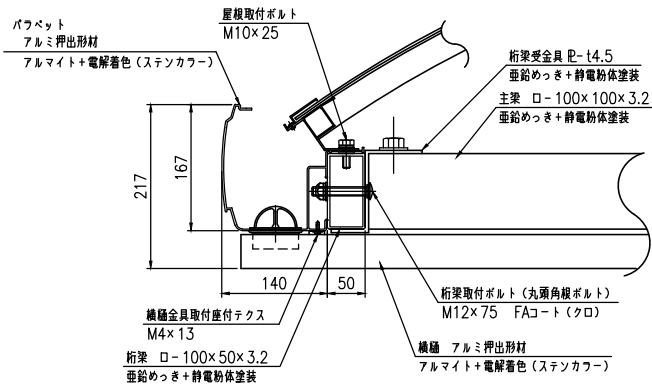


C部断面詳細図 (S=1:2)

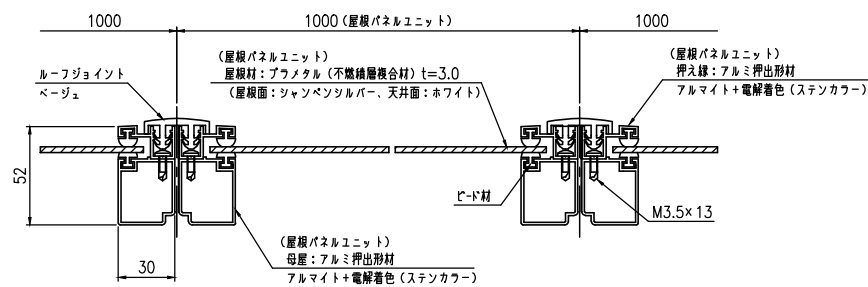


ベースプレート詳細図 (S=1:10)

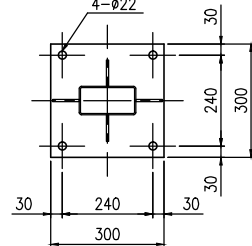

A-A断面詳細図 (S=1:10)

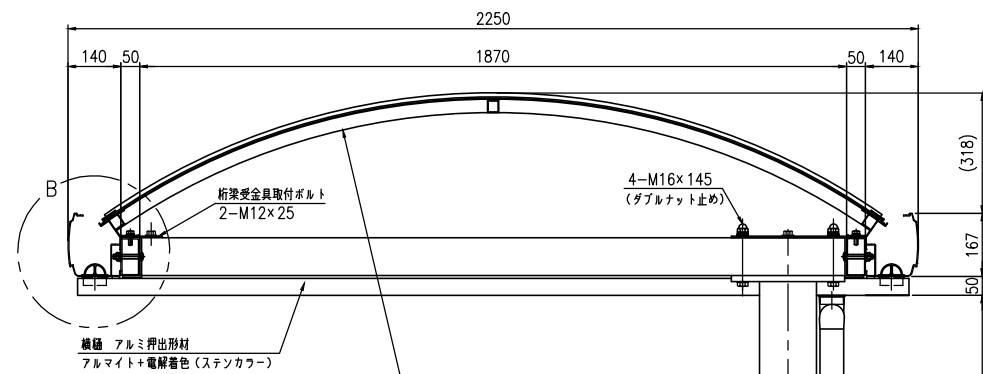

側面図 (S=1:20)

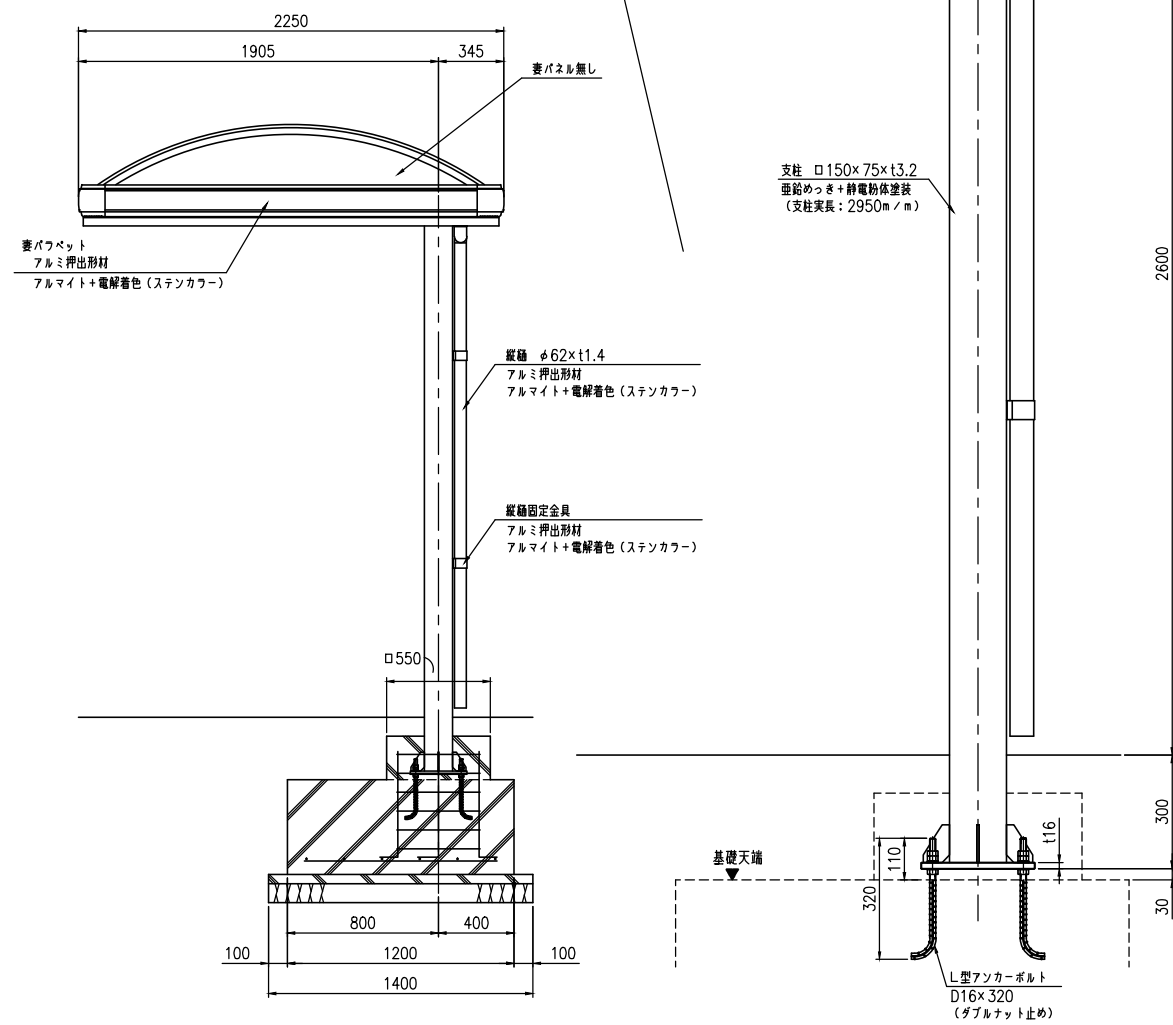

アンカー詳細図 (S=1:5)

