




平面図 (S=1:30)

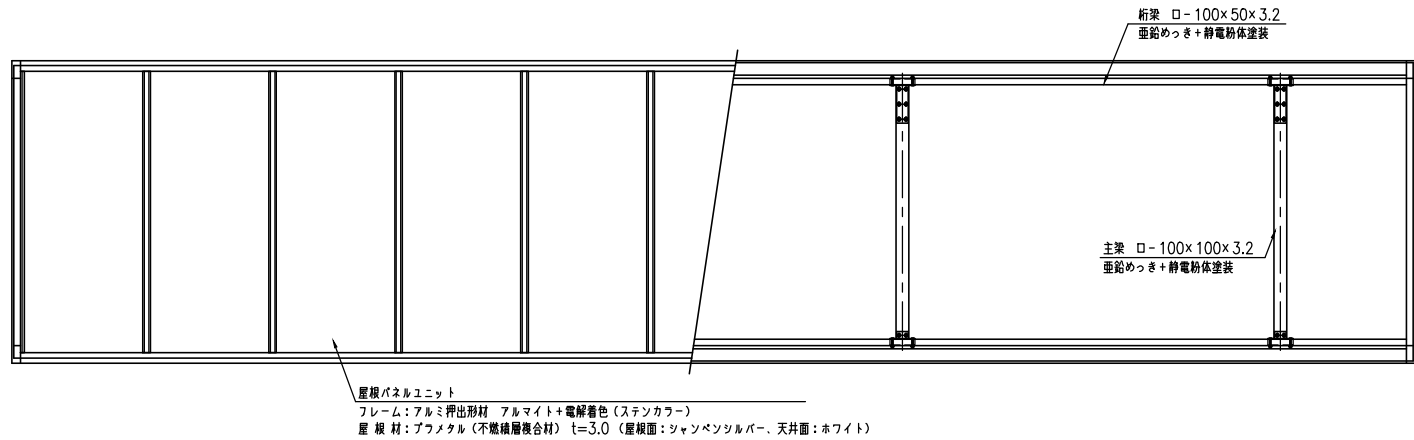


正面図 (S=1:30)

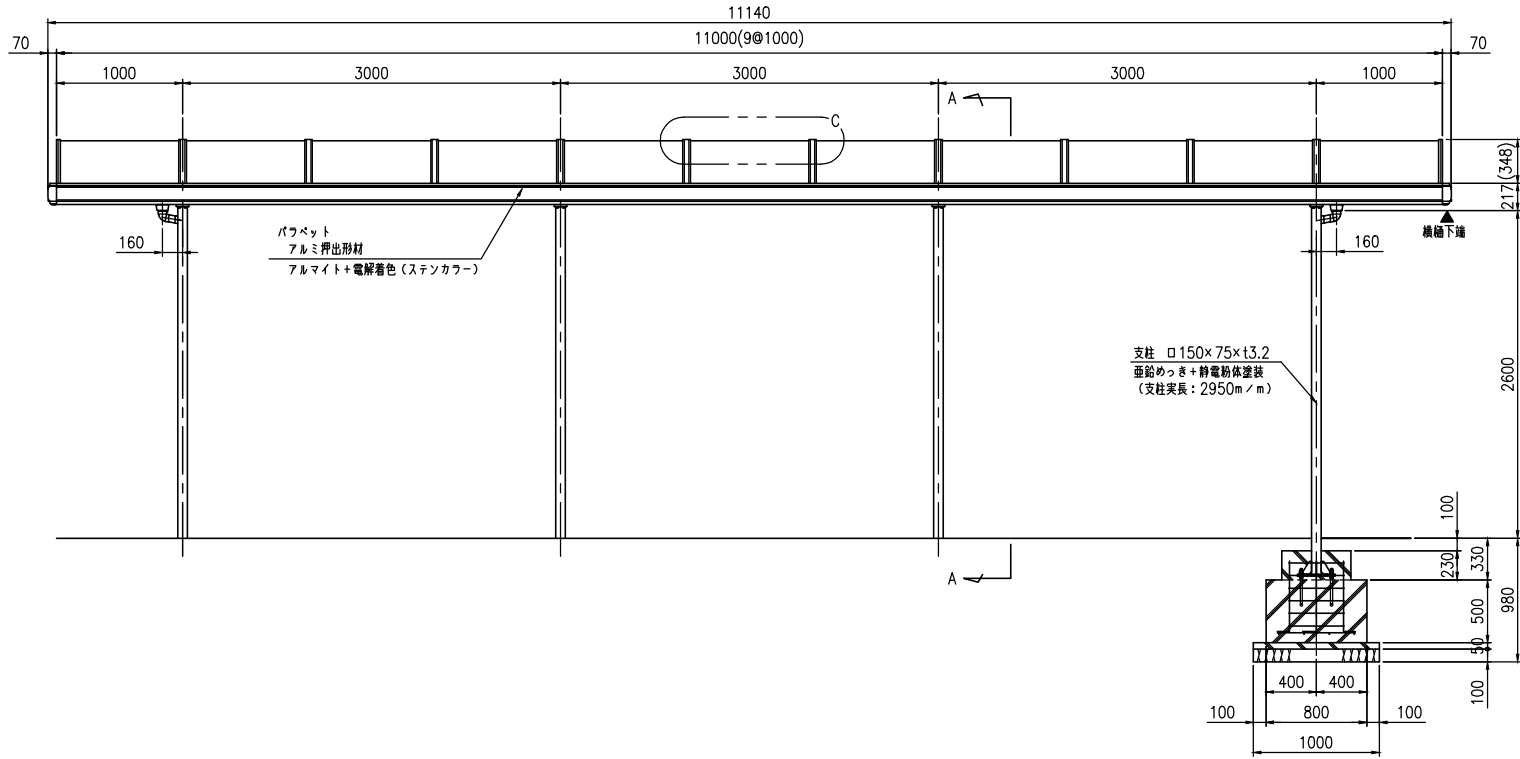


A-A断面詳細図 (S=1:10)

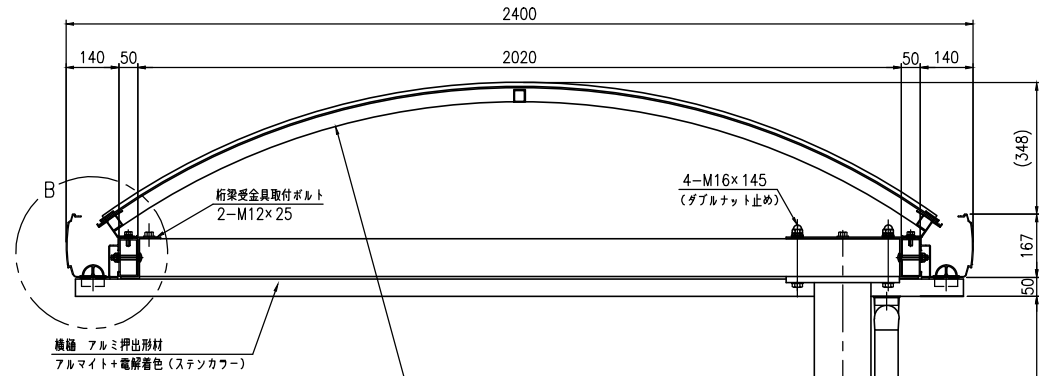


側面図 (S=1:30)

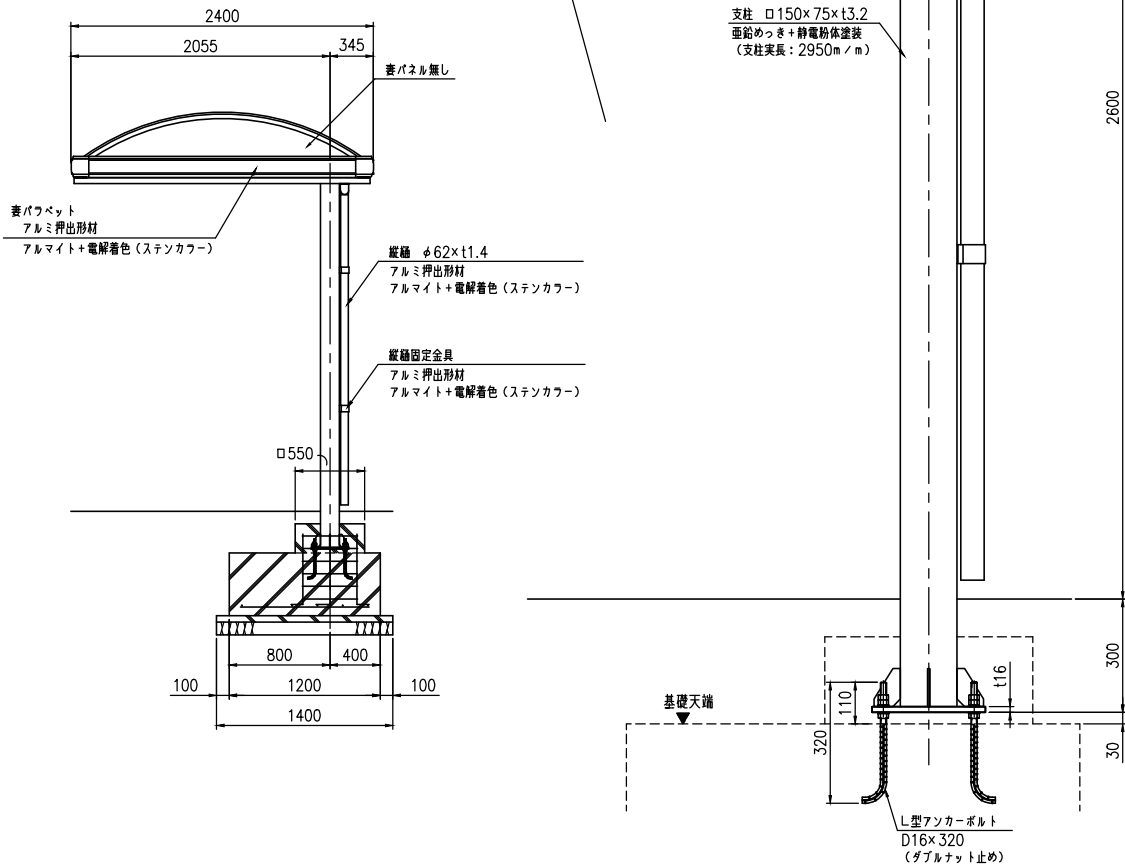


B部断面詳細図 (S=1:5)

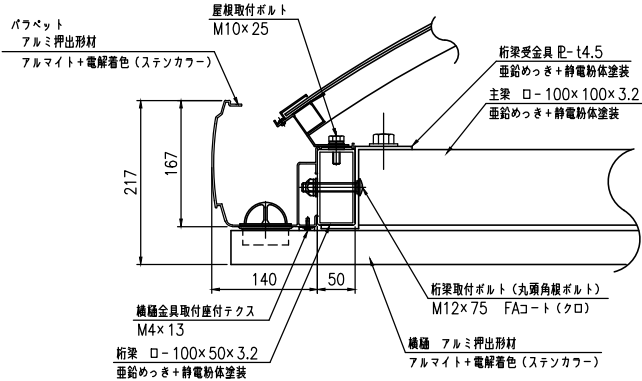

C部断面詳細図 (S=1:2)

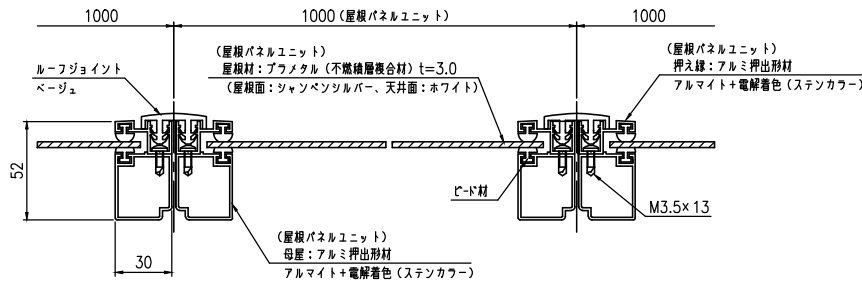

ベースプレート詳細図 (S=1:10)

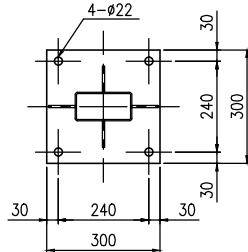

アンカー詳細図 (S=1:5)

