




平面図 (S=1:20)

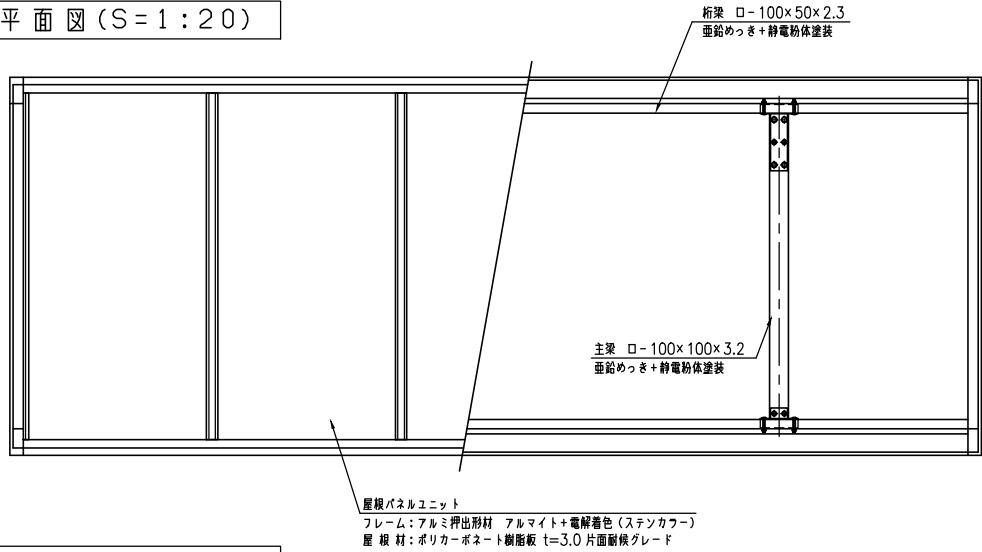


正面図 (S=1:20)

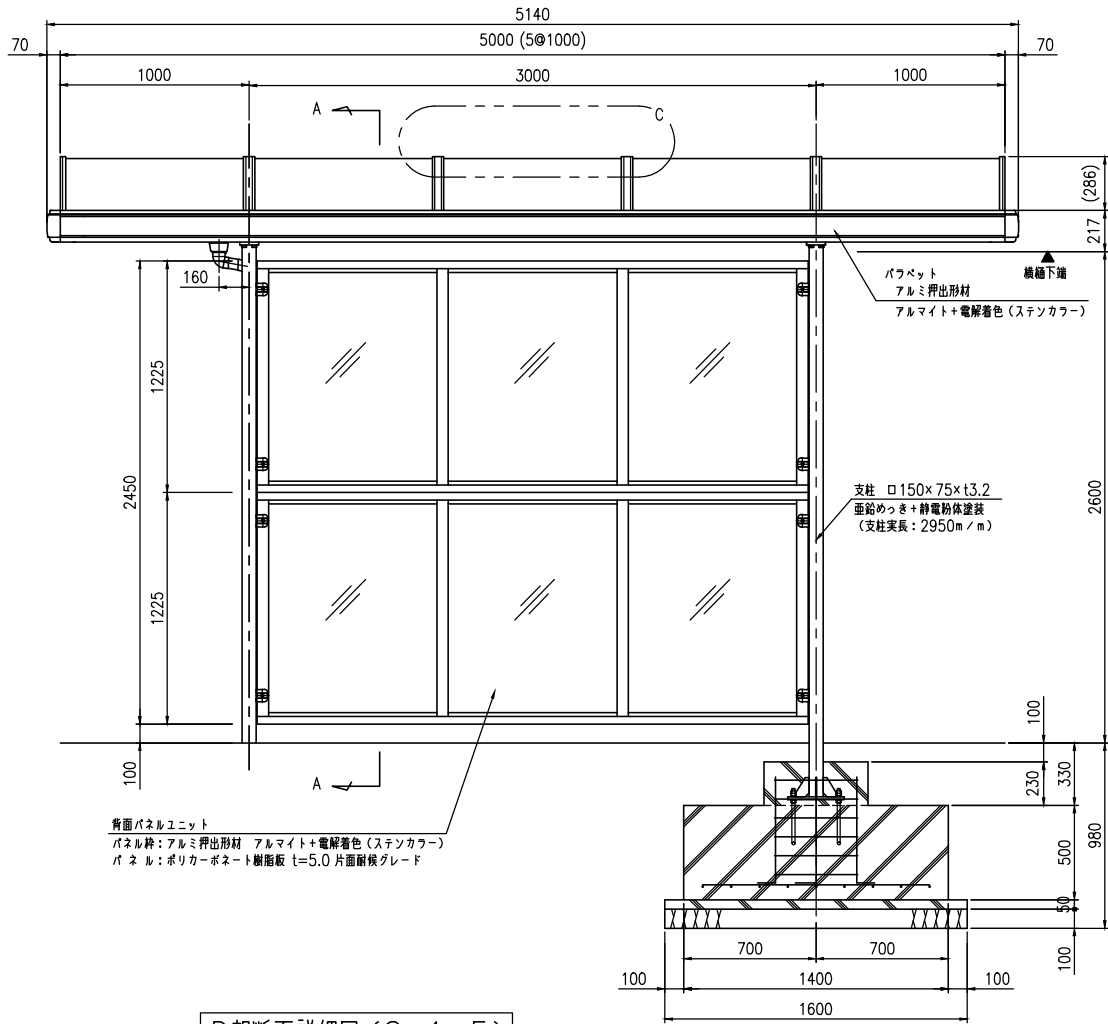


B断面詳細図 (S=1:5)

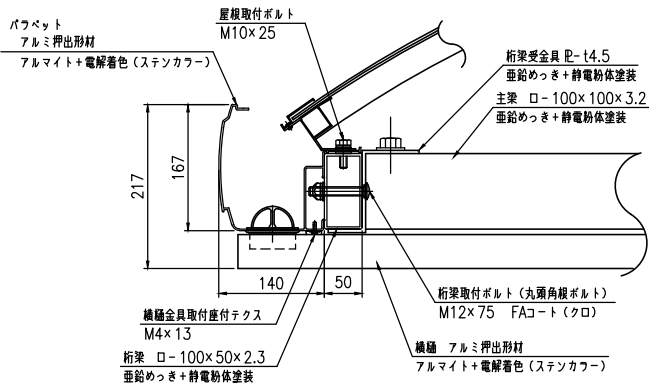


C断面詳細図 (S=1:2)

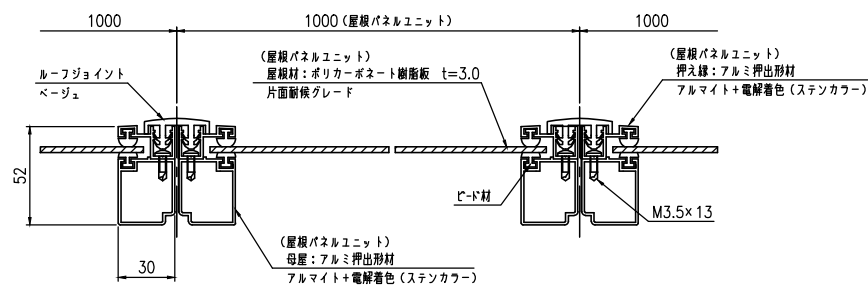


側面図 (S=1:20)

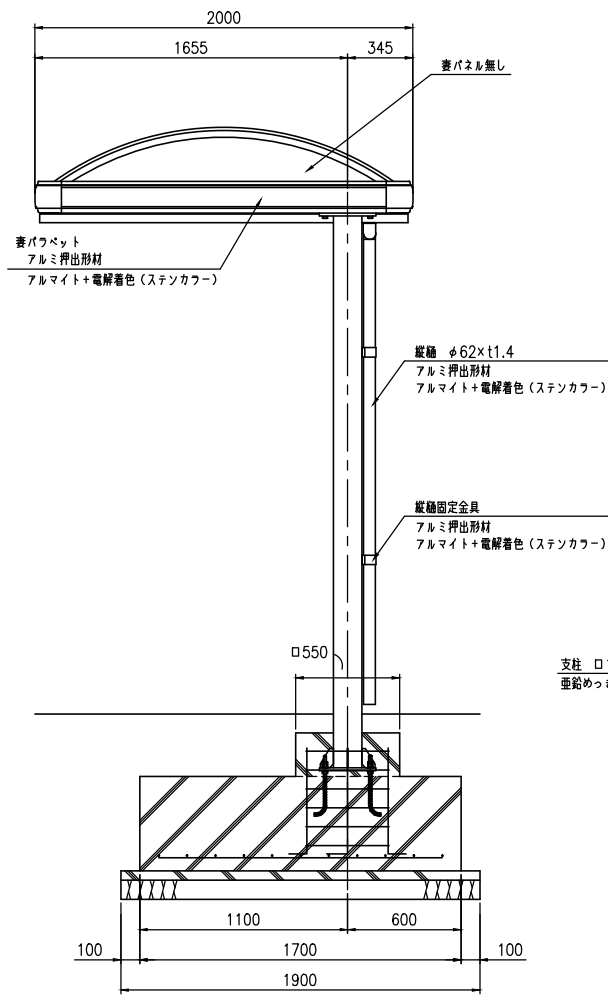


ベースプレート詳細図 (S=1:10)

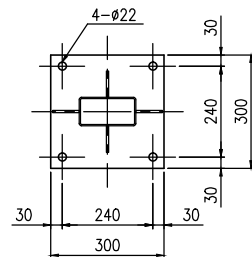

A-A断面詳細図 (S=1:10)

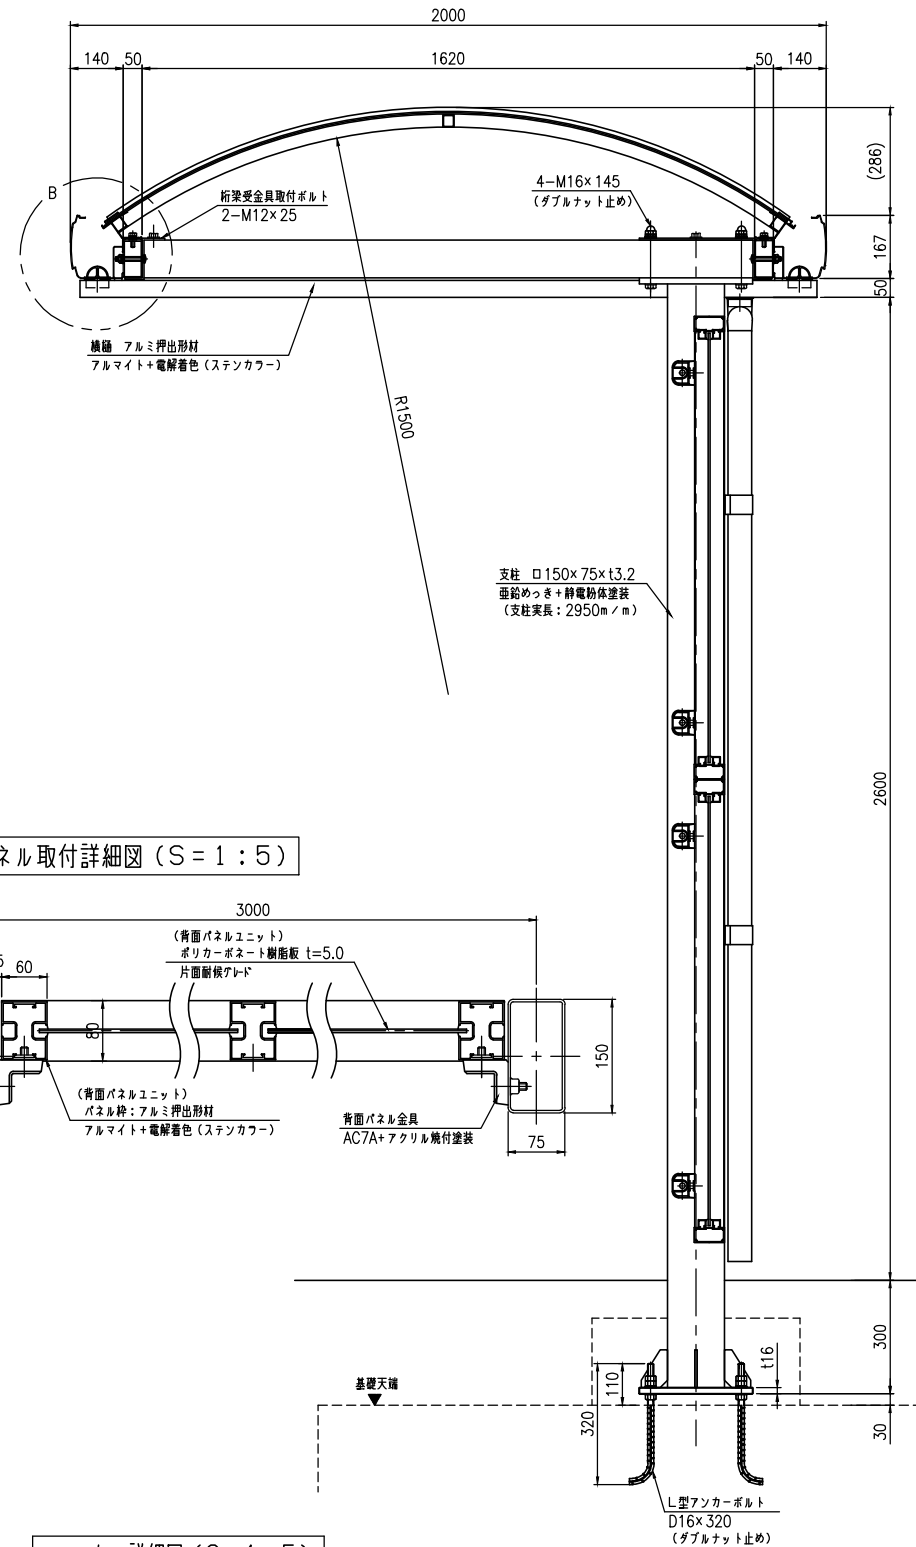

パネル取付詳細図 (S=1:5)

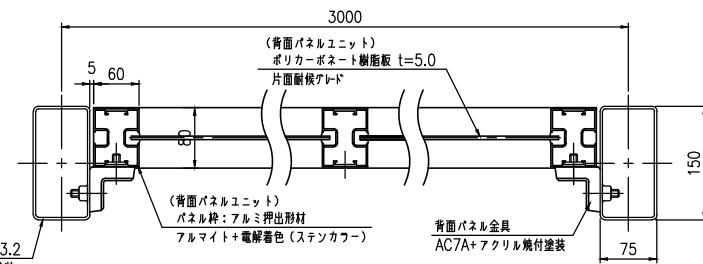

アンカー詳細図 (S=1:5)

