




基礎伏図 (S=1:20)

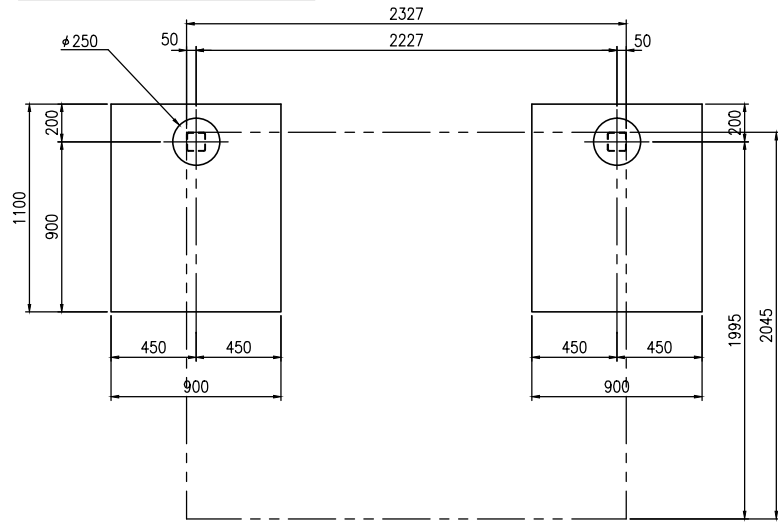


平面図 (S=1:20)

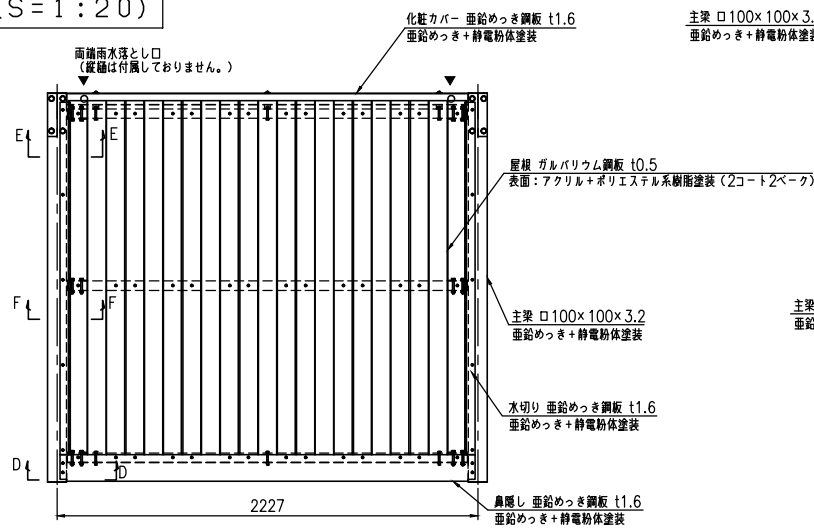


正面図 (S=1:20)

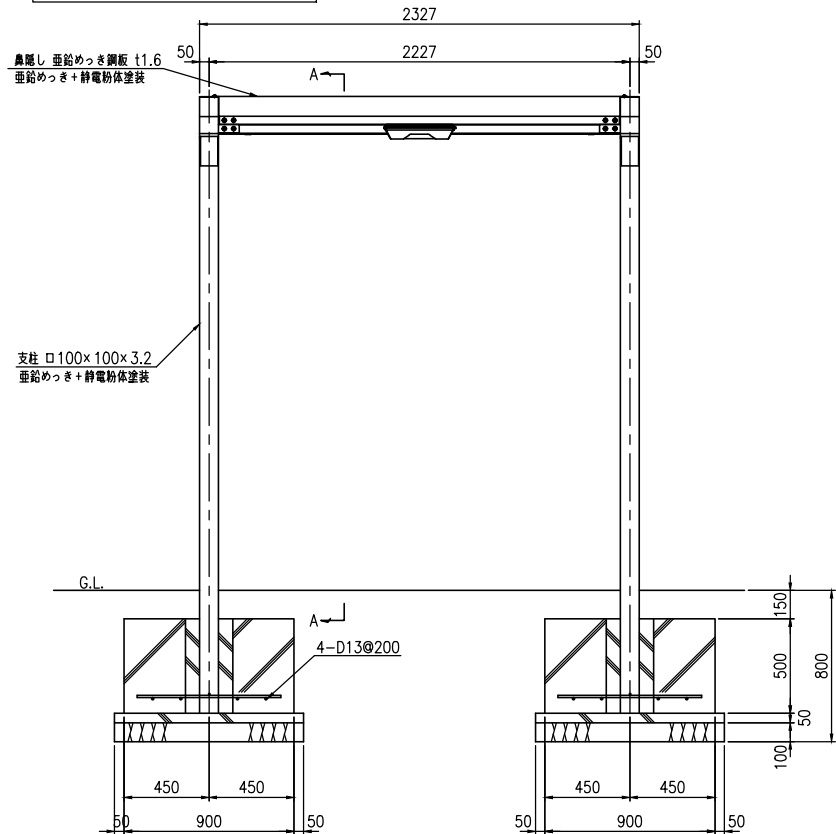


B部断面詳細図 (S=1:5)

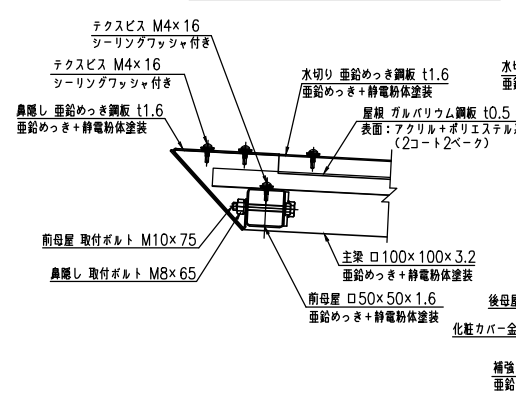


C部断面詳細図 (S=1:5)

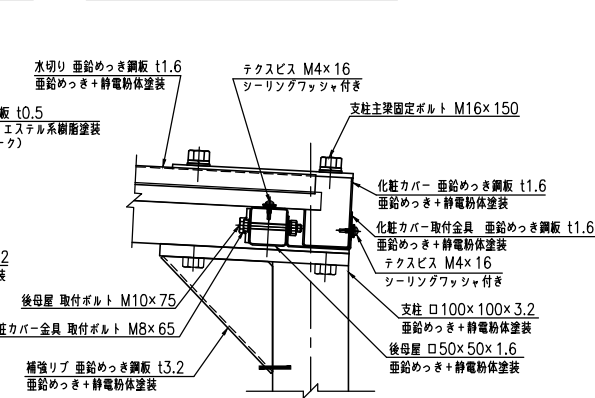


D-D断面図 (S=1:5)

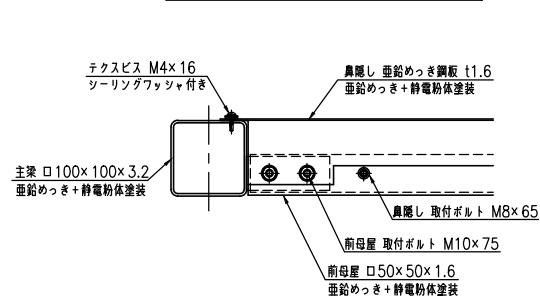


E-E断面図 (S=1:5)

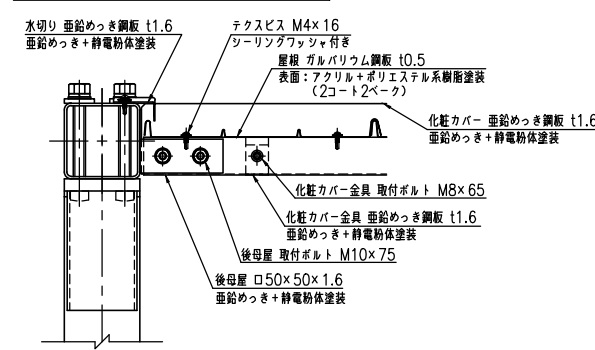


F-F断面図 (S=1:5)

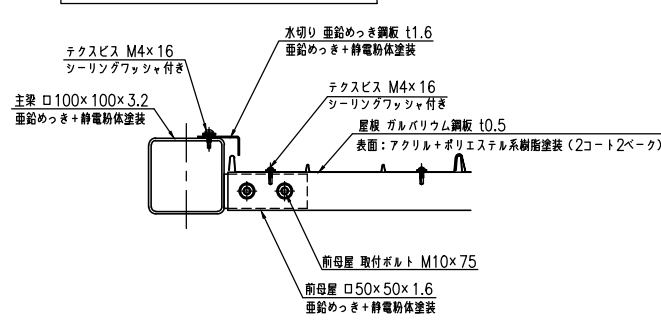

側面図 (S=1:20)

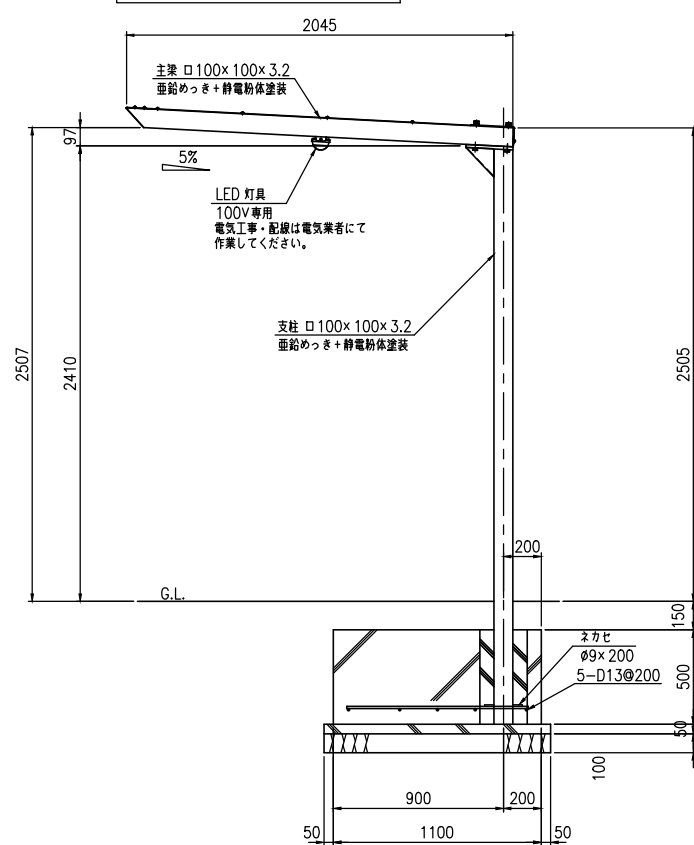

A-A断面図 (S=1:10)

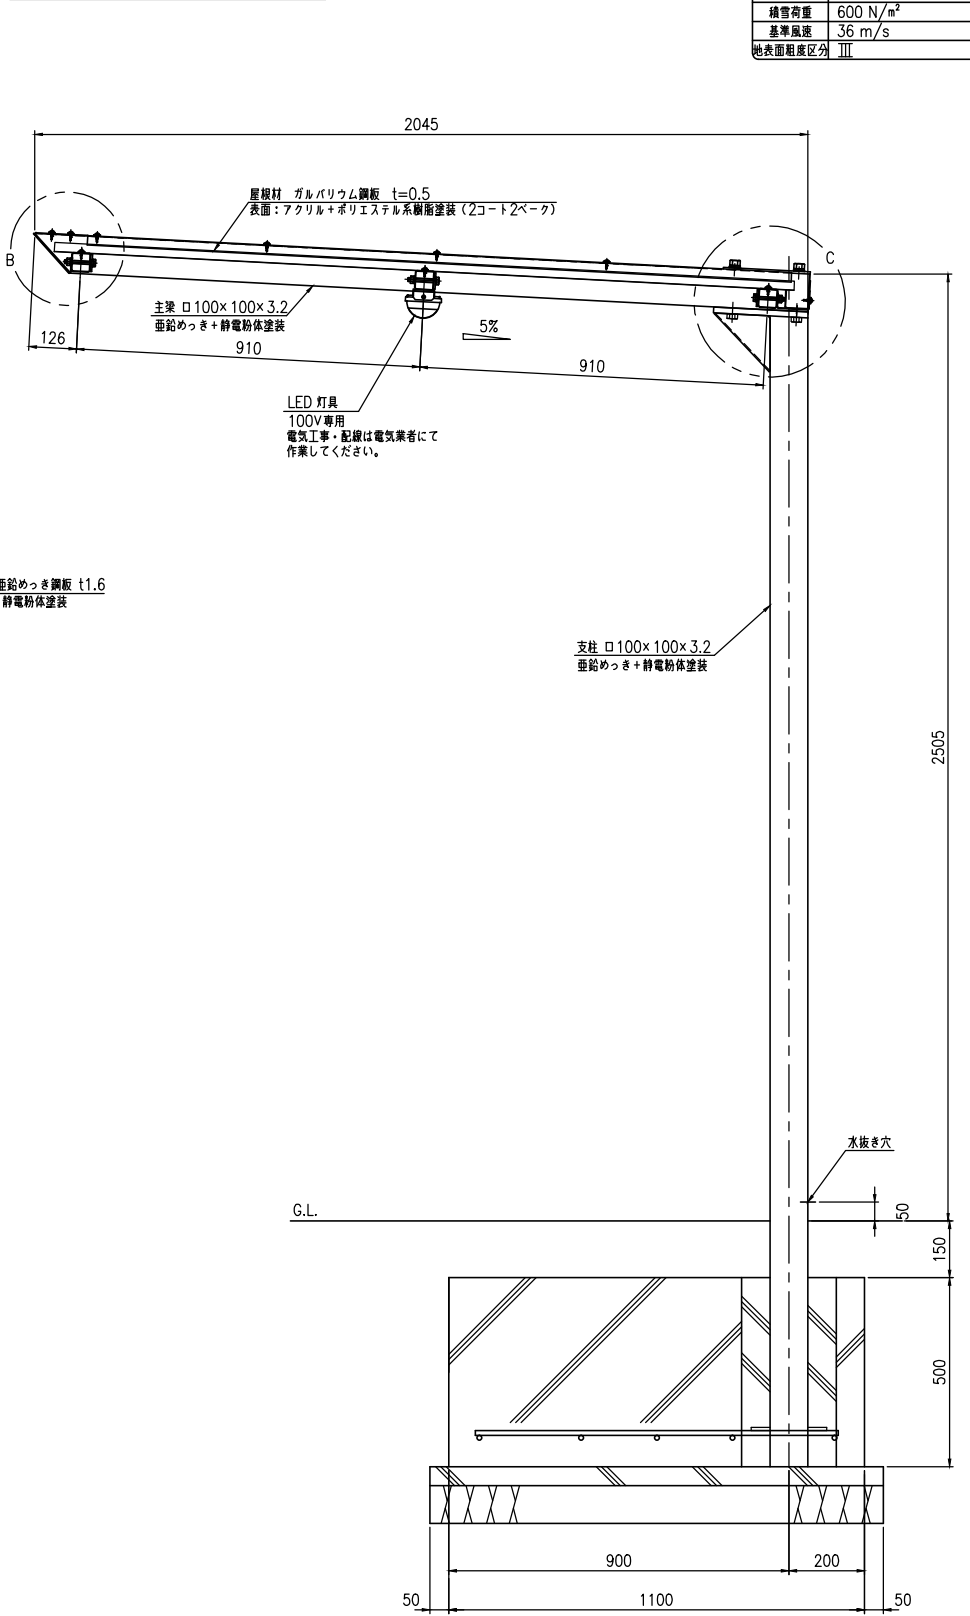

タイプ	EV シェルター
品 番	EVR-20
図面番号	KAKH00598
積雪荷重	600 N/m ²
基準風速	36 m/s
地表面硬度区分	III