



品番	HTS-W20-PC-H25-2S
図面番号	KAPH00219#2
設計条件	基準風速: $V_0=36\text{m/s}$ 地表粗度区分: III 積雪荷重: 600N/m^2 長期耐力: 50kN/m^2 コンクリートの設計基準強度: 18N/mm^2
・基礎の必要強度に応じて現地にて配筋設計対応	


F-F断面図 (S=1:3)

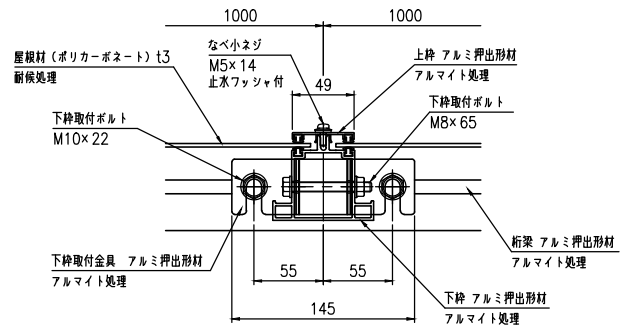


E部詳細図 (S=1:10)

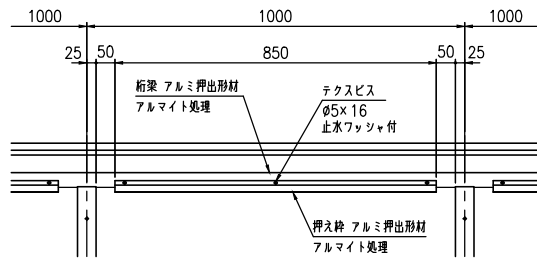

B部断面詳細図 (S=1:5)

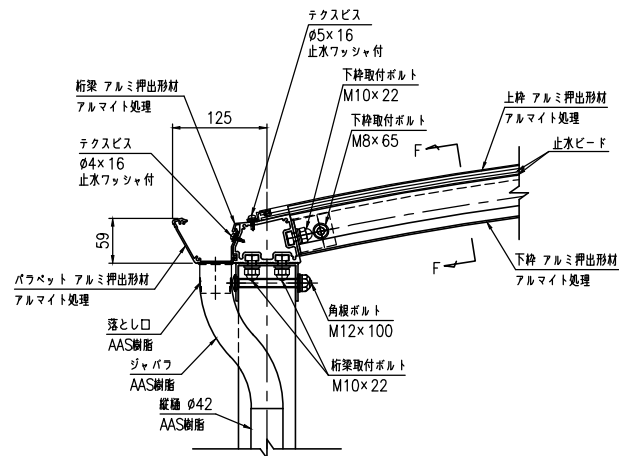


A-A断面図 (S=1:15)

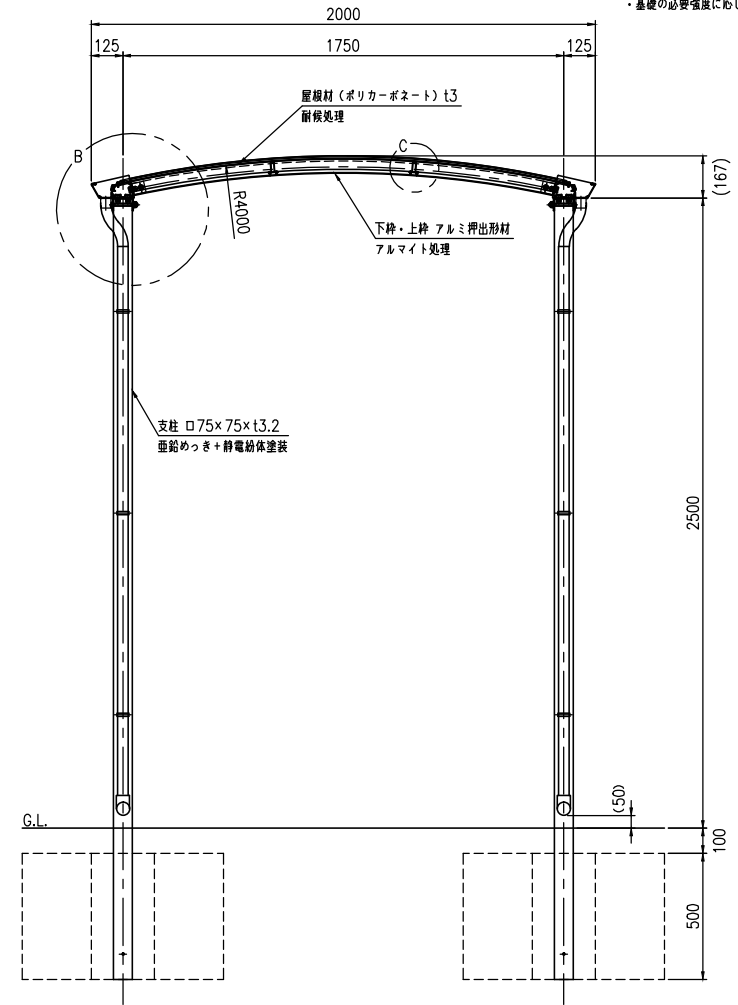


平面図 (S=1:30)


(縦筋落とし位置)

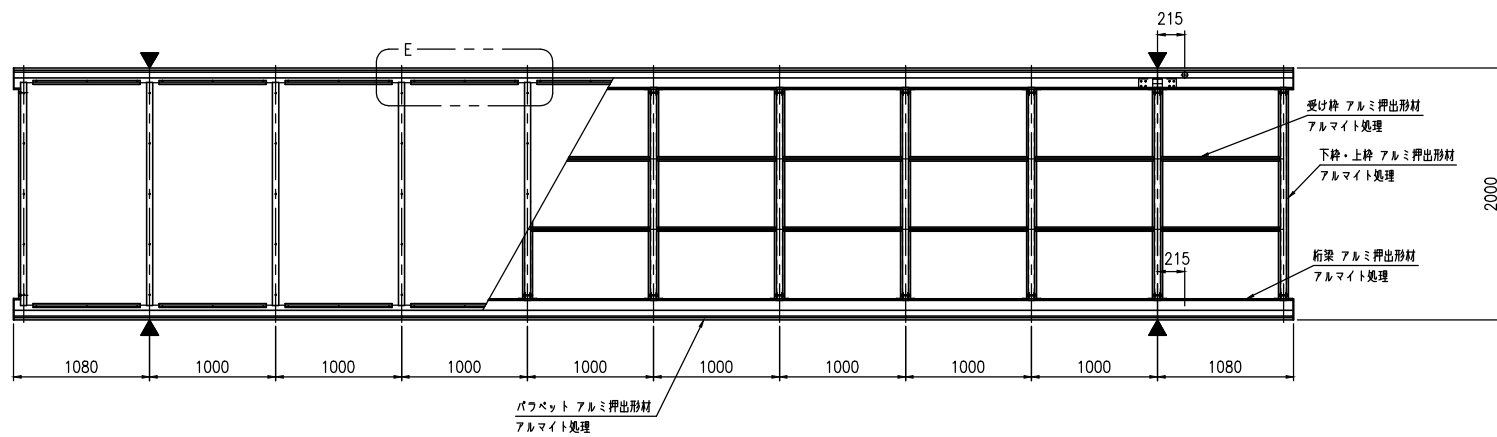


正面図 (S=1:30)

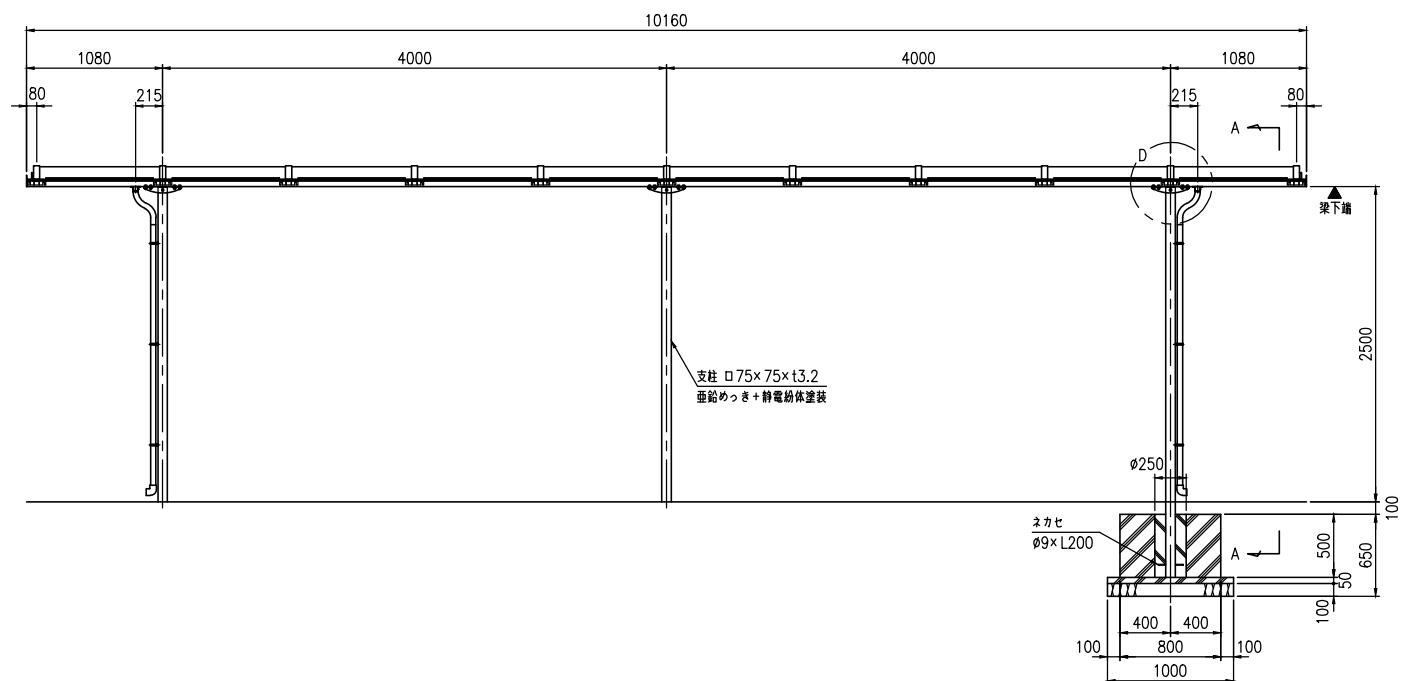

側面図 (S=1:30)

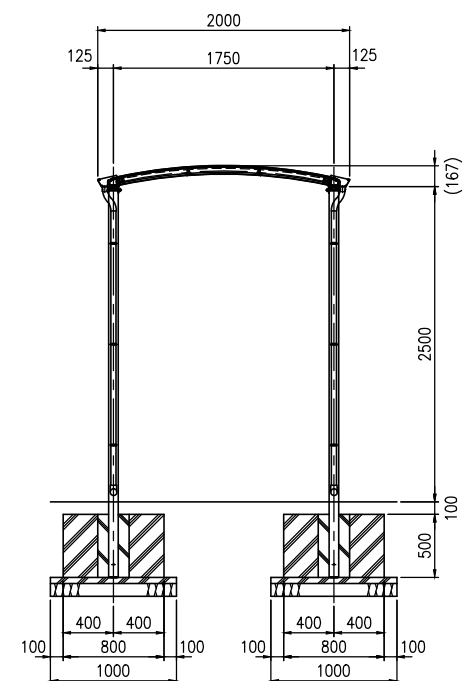

C部詳細図 (S=1:3)

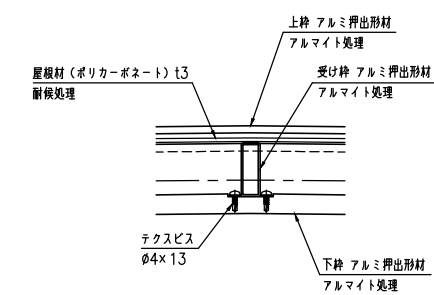

D部詳細図 (S=1:10)

