



平面图 (S = 1 : 5)

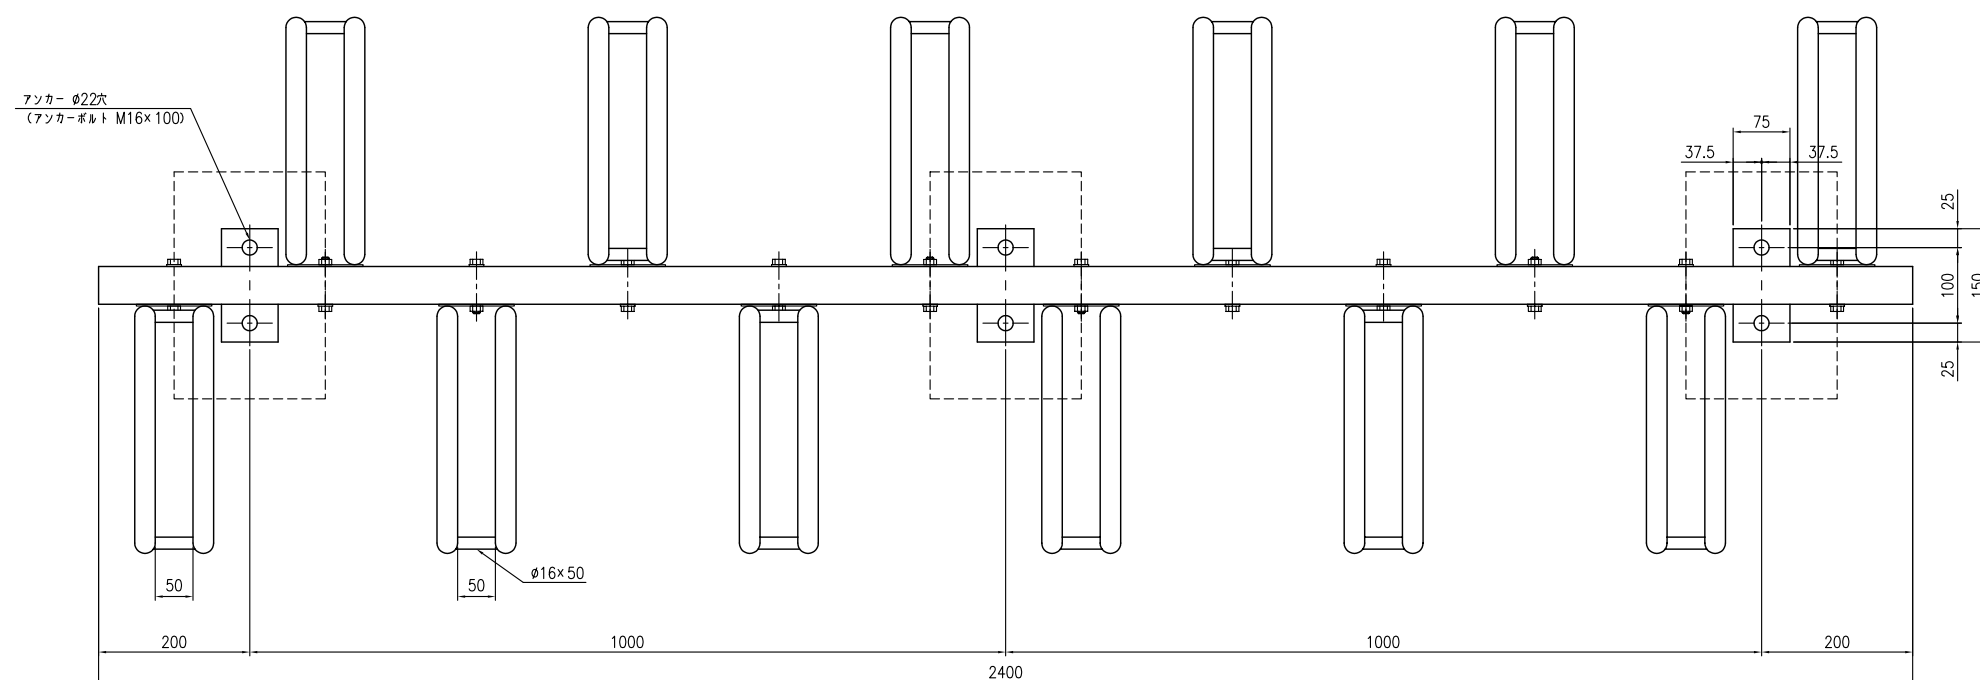

正面図 (S = 1 : 5)

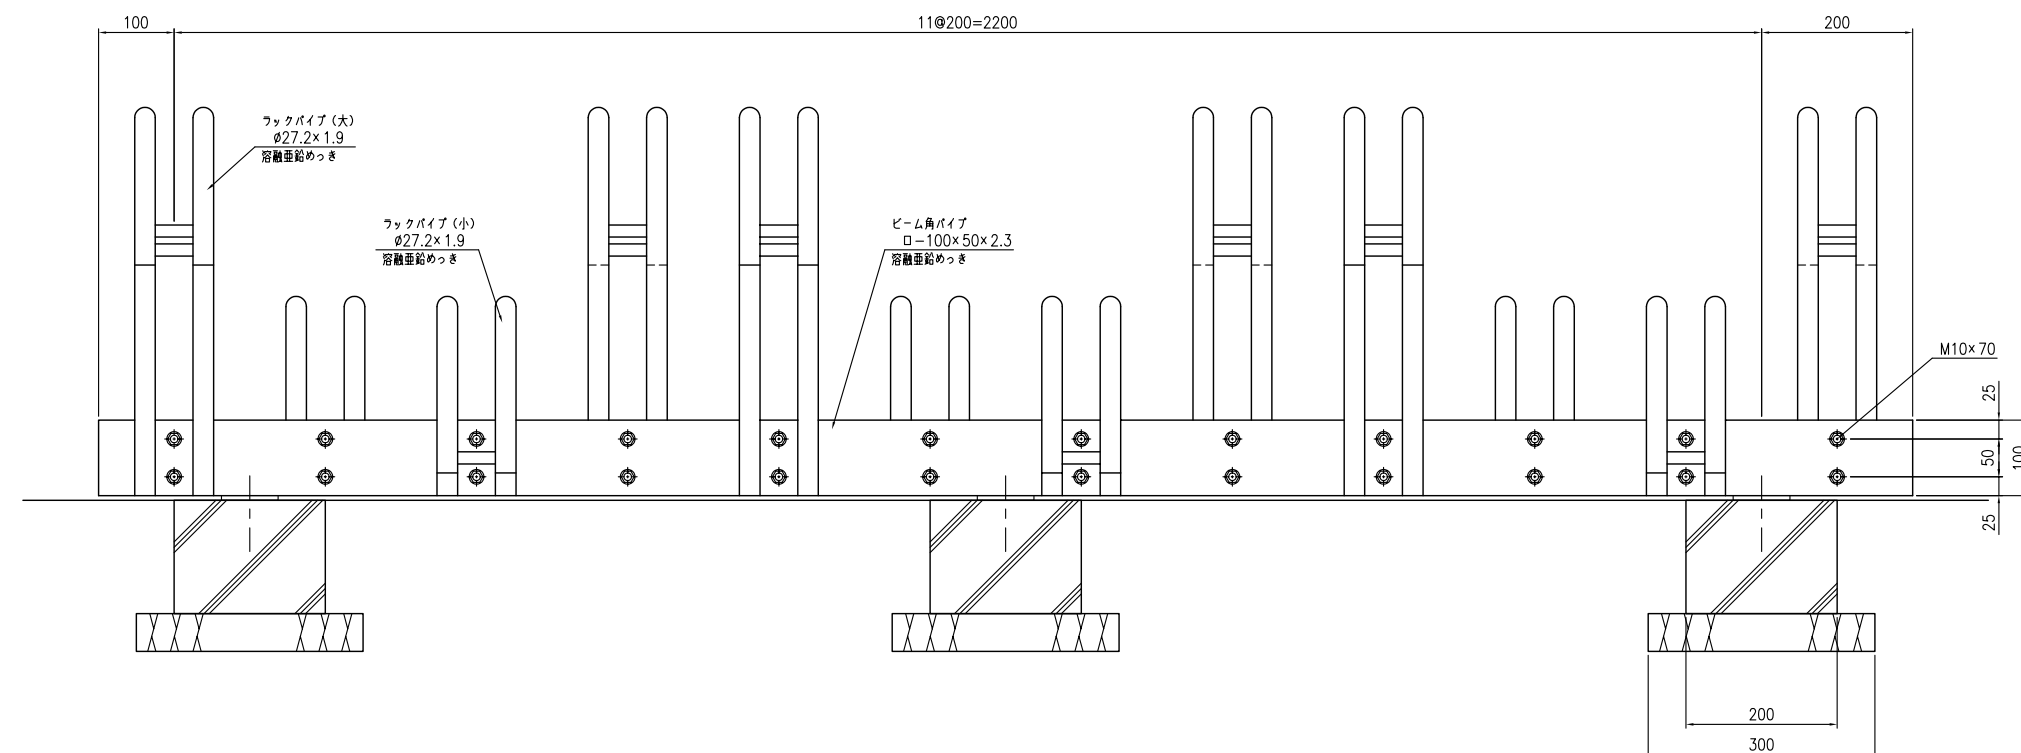

側面図 (S = 1 : 5)

